


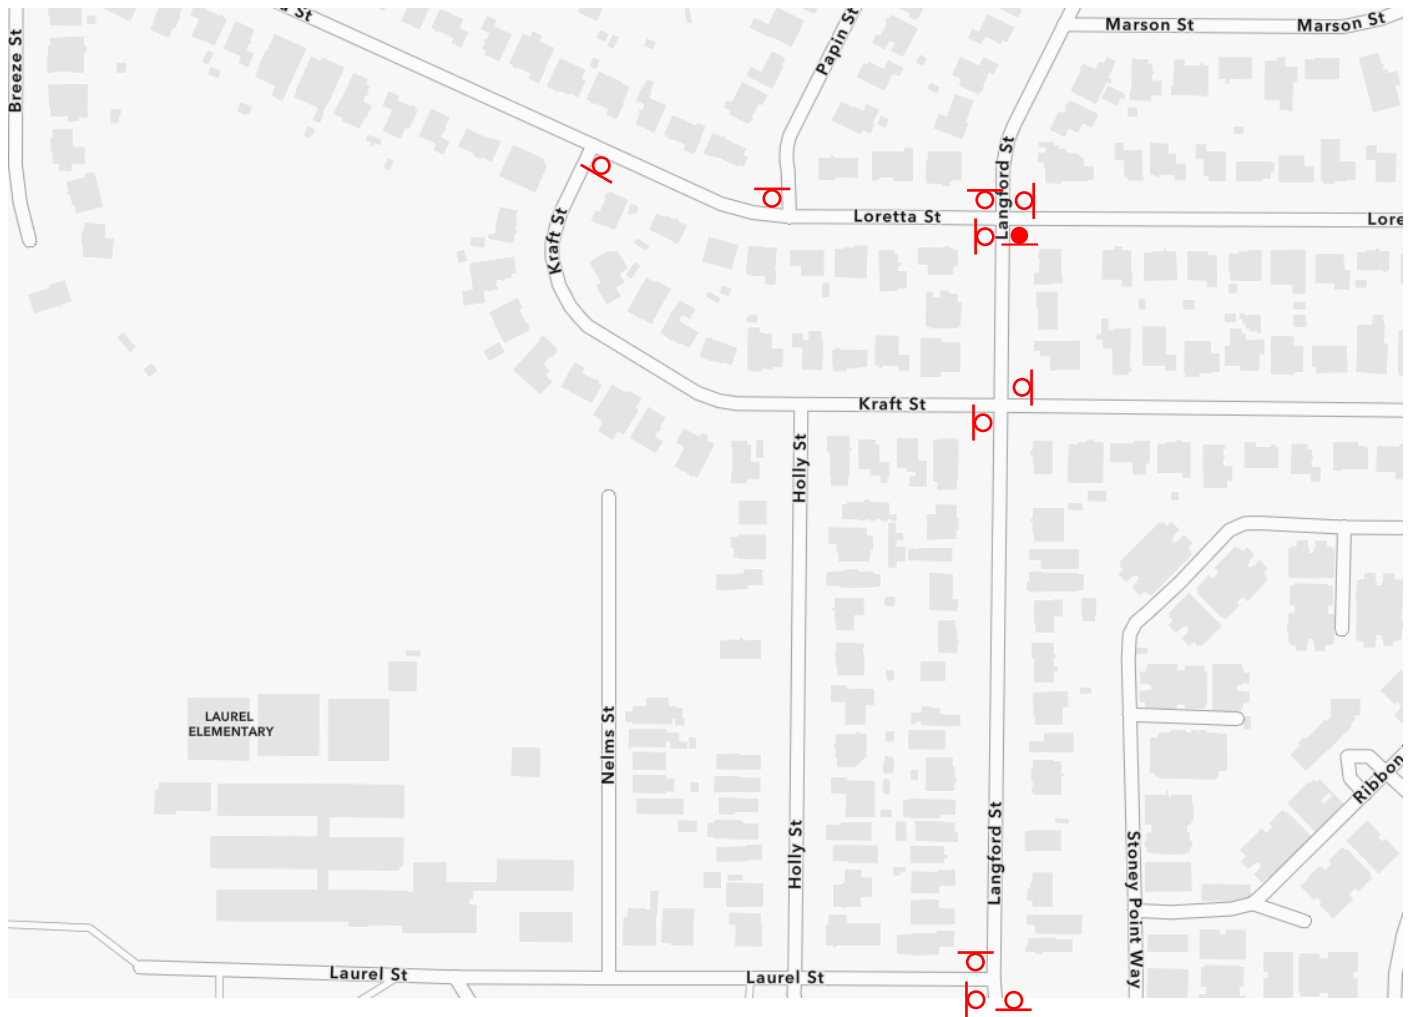

LEGEND

-  PROPOSED STOP SIGN
-  EXISTING STOP SIGN



PROJECT

**PROPOSED LOCATION TO
INSTALL STOP CONTROLS**

EXHIBIT
F