


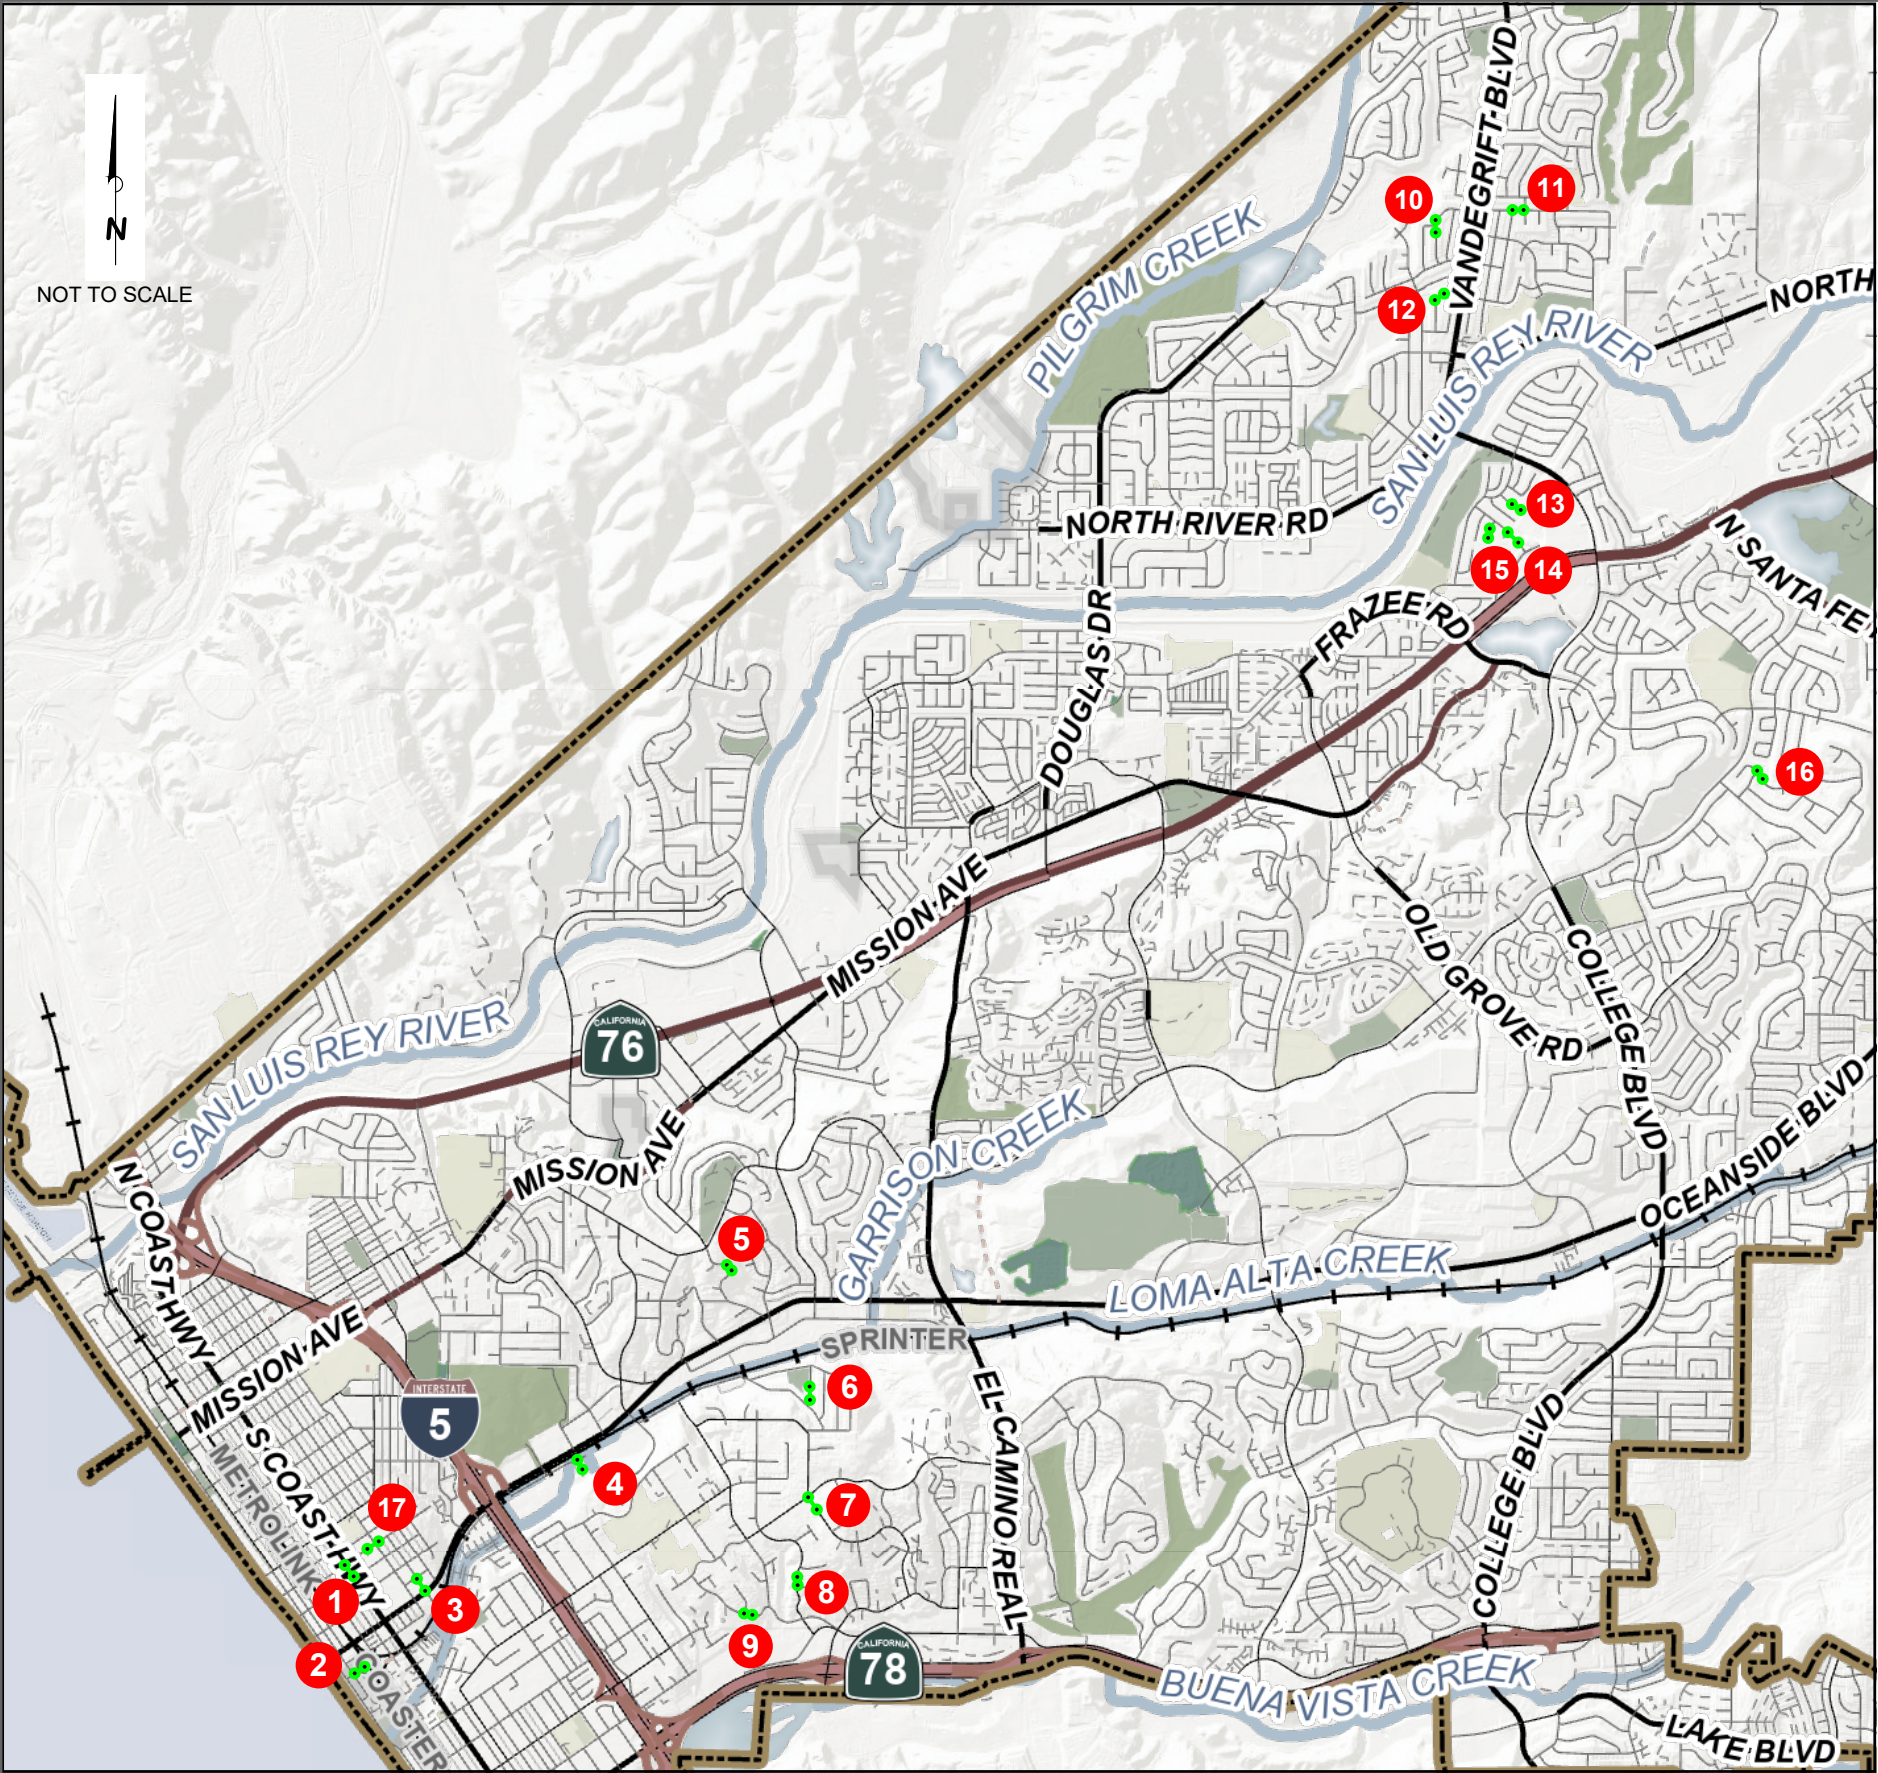

Legend

- City of Oceanside Boundary
- Gravity Sewer Main to be Repaired
- Repair No.

Point Repair List

Repair No.	Facility ID	Location	Dia + Mat'l of Exist Pipe	Approx Repair Length (LF)	Approx Depth to Invert (FT)	Lateral Repairs (#)	Manhole Connections (#)	Figure
1	800524030	Coast Highway at Stanley St	8" VCP	10	7.0	--	1	Figure 2
2	800525191	Crosswaithe St	6" VCP	(2) x 25 LF	9.5 & 5.0	1	1	Figures 3 + 4
3	800624040	1100 Blk Nevada St	8" VCP	37	4.0 - 6.5	--	--	Figure 5
4	800723469	Union Plaza Ct	8" PVC TRUSS	12	12.0	--	1 (see note 1)	Figure 6
5	800821044	300 Blk Barnwell St	8" VCP	8	9.5	--	--	Figure 7
6	800822145	1300 Blk Partridge Lane	6" VCP	12	4.0 - 8.0	1	1 (see note 1)	Figure 8
7	800824165	Laurel Street	8" VCP	8	11.0	--	--	Figure 9
8	800825226	1853 Avocado Rd	8" VCP	8	14.5	2	1	Figure 10
9	800825242	1800 Blk Ivy Rd	8" VCP	15	16.0	3	--	Figure 11
10	801311090	Parker Street	6" VCP	8	8.0	1	--	Figure 12
11	801311109	700 Blk Arthur Ave	8" VCP	12	6.5	--	1	Figure 13
12	801311152	572 Gold Drive	8" VCP	26	5.0	1	1	Figure 14
13	801314383	200 Blk Ocotillo Pl	8" PVC	8	8.5	1	--	Figure 15
14	801314396	200 Blk Manzanita Dr	8" PVC	8	6.5	2	-	Figure 16
15	801314405	4800 Blk Sagina Ct	8" PVC	8	7.5	1	--	Figure 17
16	801516354	1300 Blk Woodhaven	8" PVC	12	11.0	--	--	Figure 18
17	800624002	700 Blk West Street	8" VCP	(1) x 15 LF (2) x 10 LF	5.5 - 6.0	3	--	Figure 19

Notes: 1. Includes drop manhole repair

City of Oceanside
Point Repair Program - Package No. 8
FIGURE 1 - LOCATION MAP