




 PROPOSED STOP SIGN



PROJECT

**PROPOSED LOCATION TO
INSTALL STOP CONTROL**

EXHIBIT
A

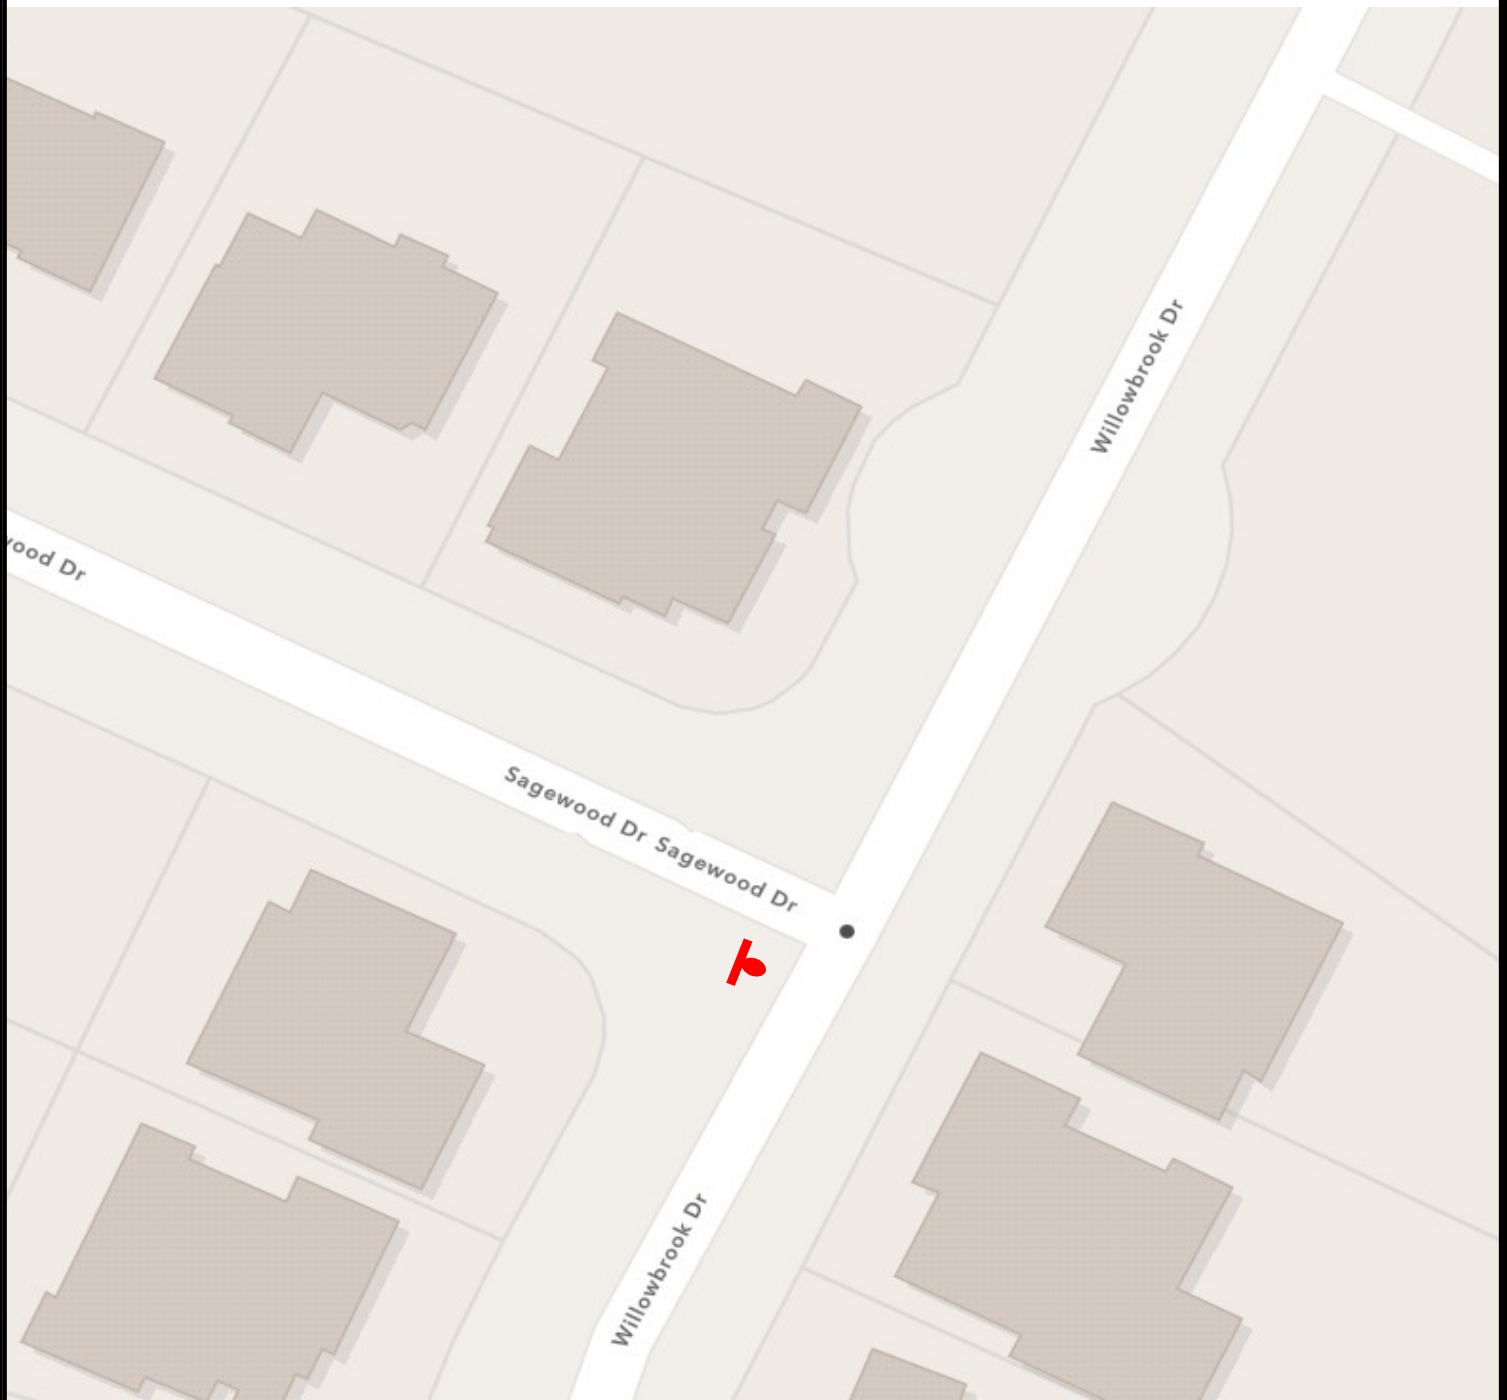


 PROPOSED STOP SIGN



PROJECT

**PROPOSED LOCATION TO
INSTALL STOP CONTROL**

EXHIBIT
B

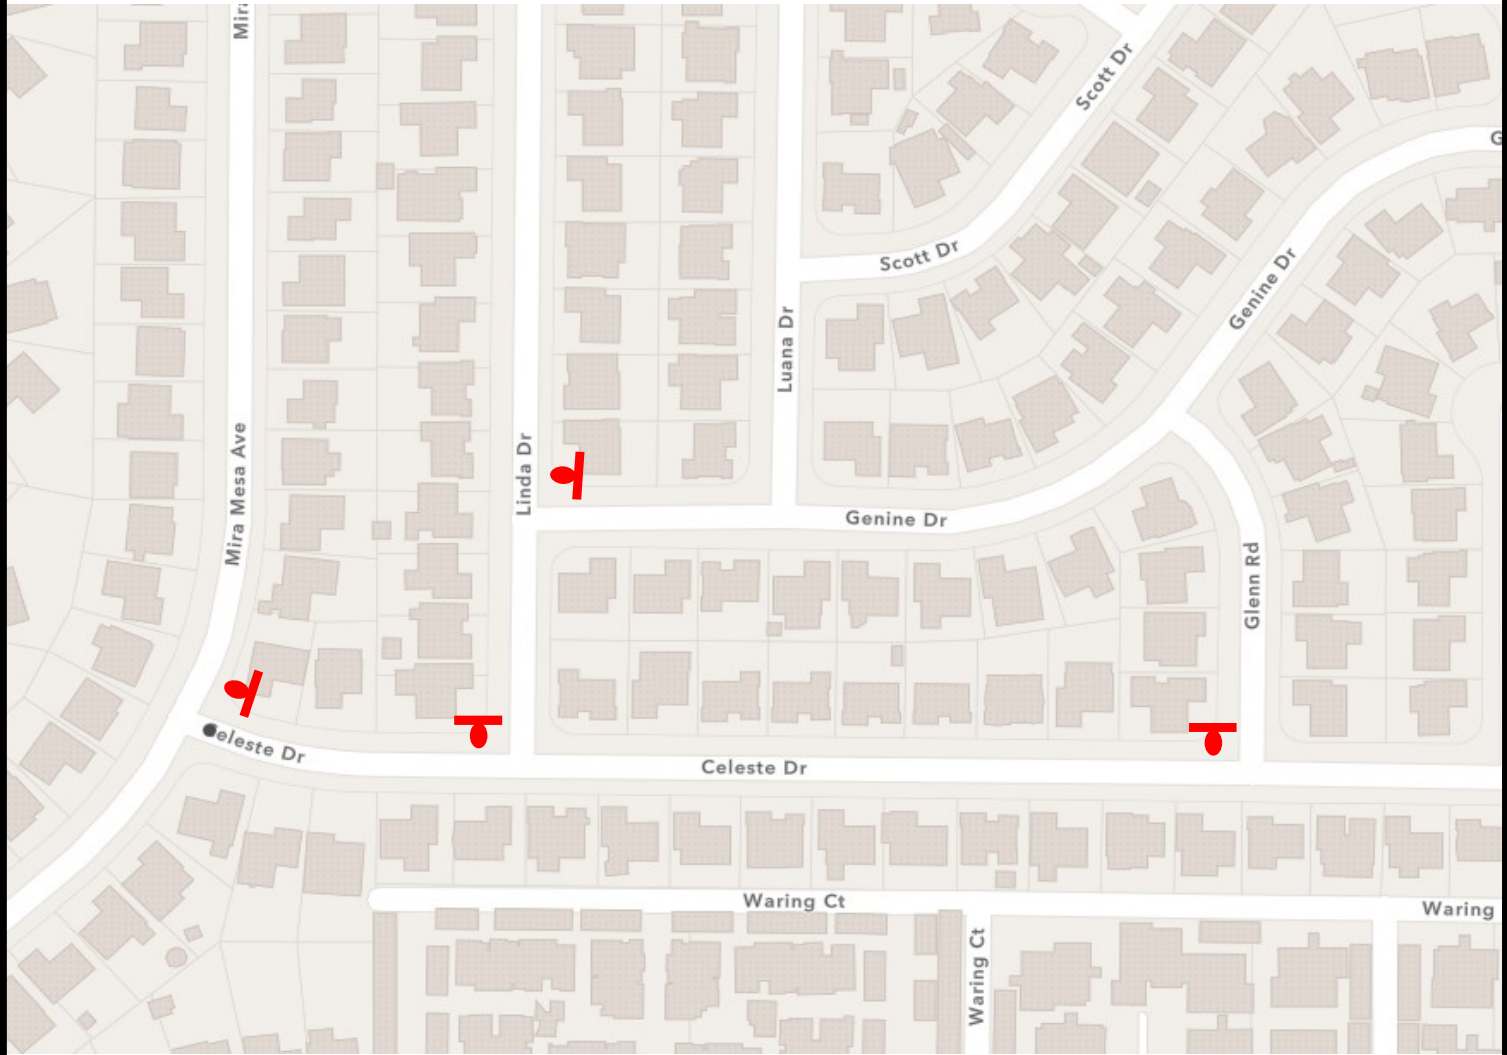


 PROPOSED STOP SIGN



PROJECT

**PROPOSED LOCATION TO
INSTALL STOP CONTROL**

EXHIBIT
C

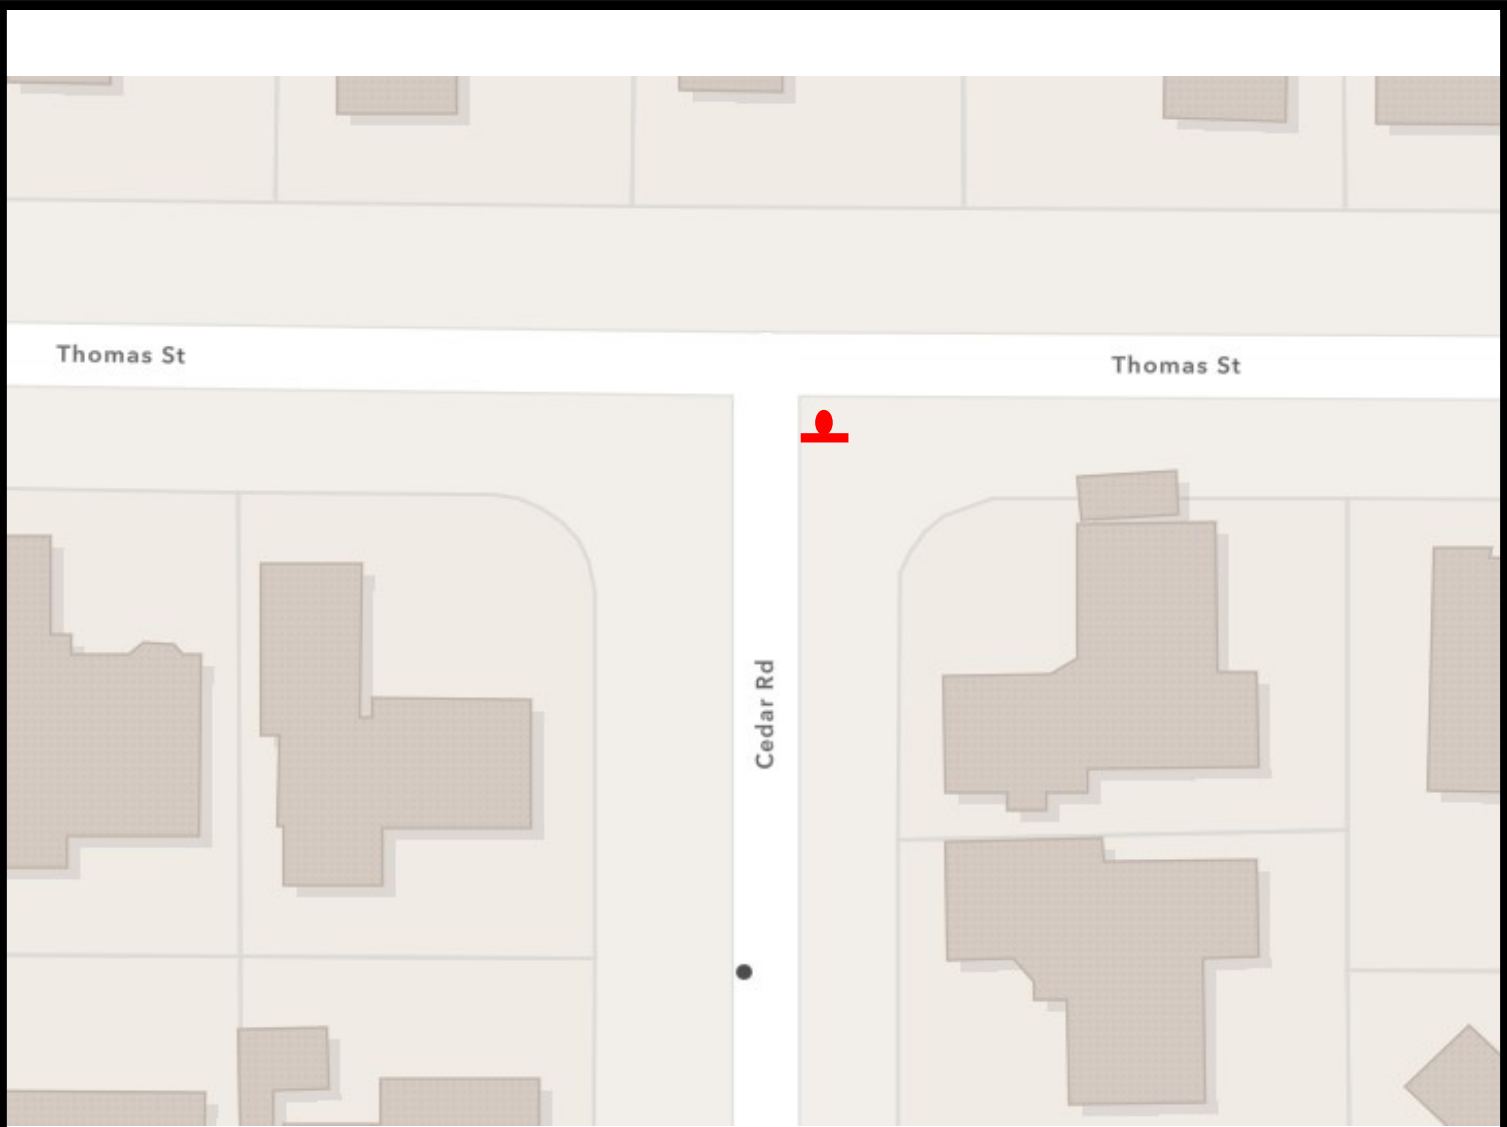


 PROPOSED STOP SIGN





PROJECT

**PROPOSED LOCATION TO
INSTALL STOP CONTROL**

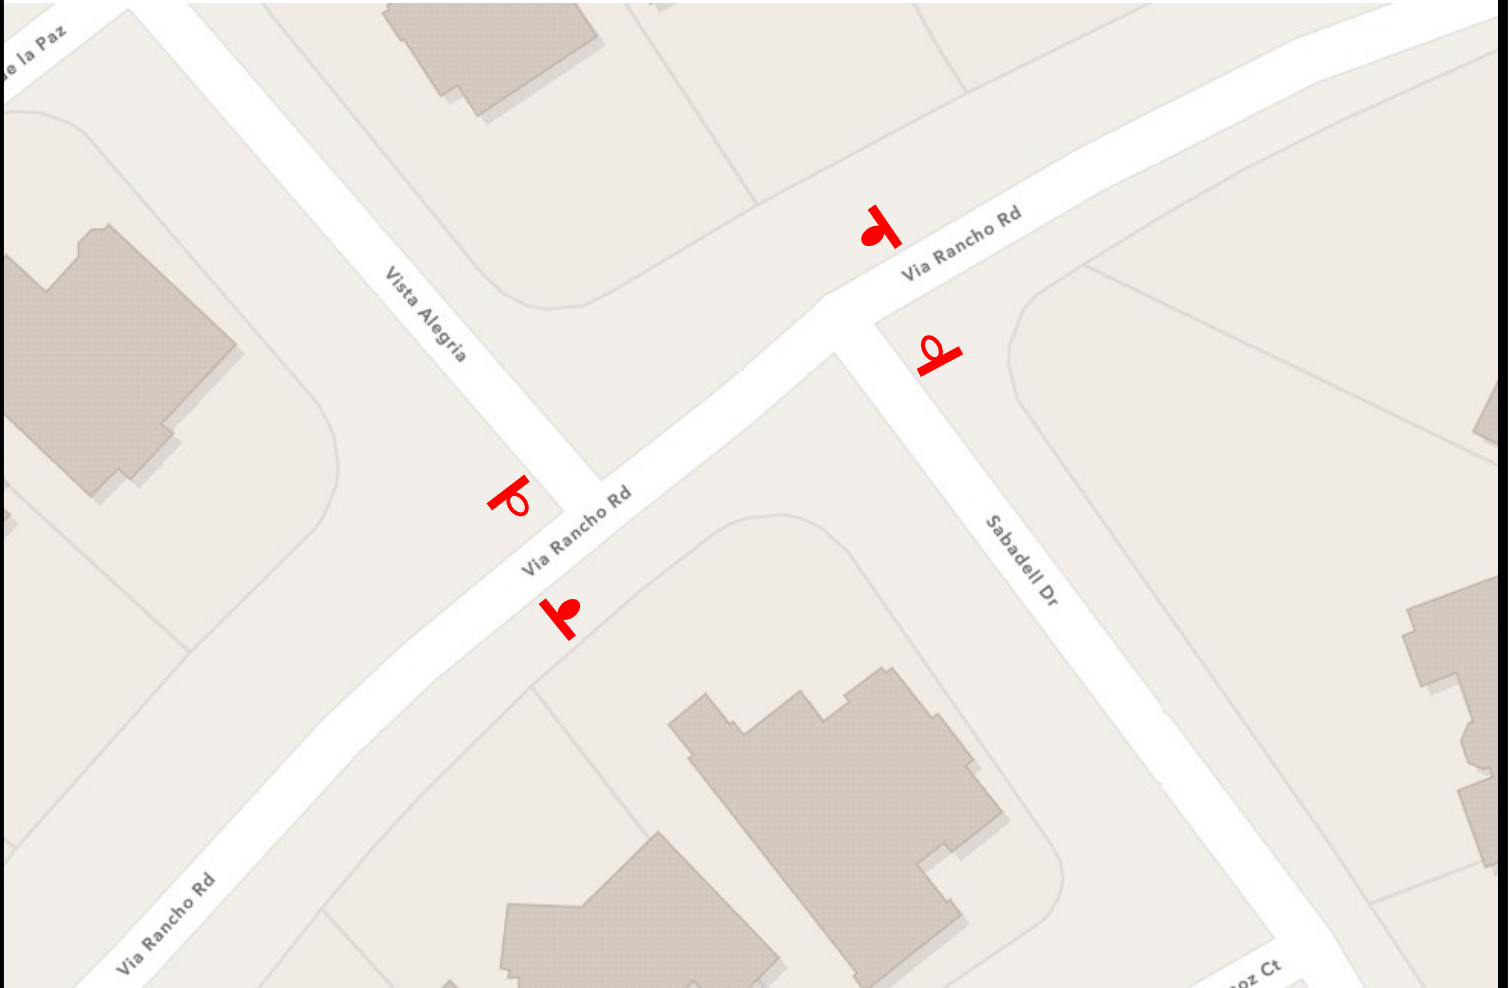EXHIBIT
D




-  PROPOSED STOP SIGN
-  EXISTING STOP SIGN





PROJECT

**PROPOSED LOCATION TO
INSTALL STOP CONTROL**

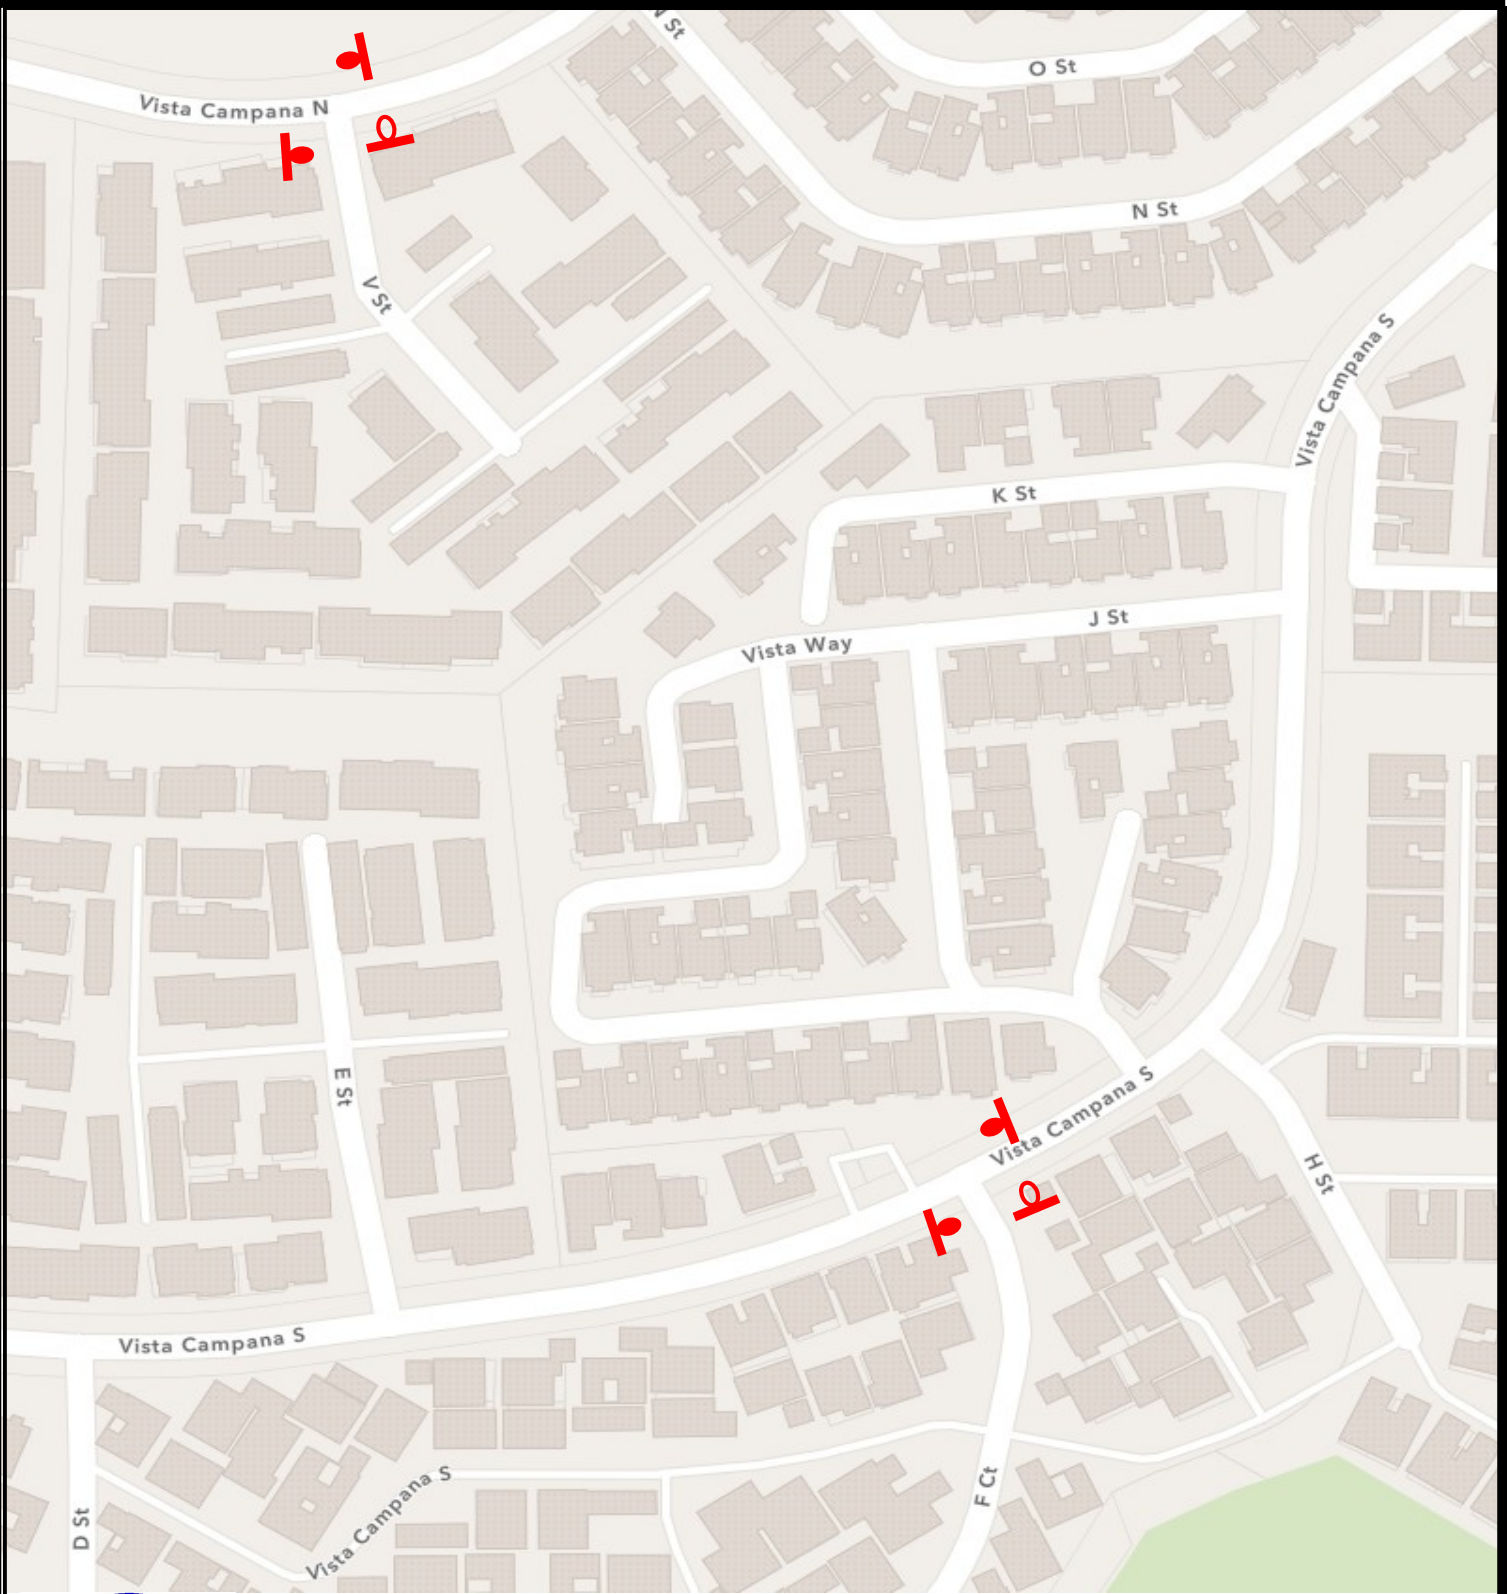EXHIBIT
E




-  PROPOSED STOP SIGN
-  EXISTING STOP SIGN



PROJECT

**PROPOSED LOCATION TO
INSTALL STOP CONTROL**

EXHIBIT
F

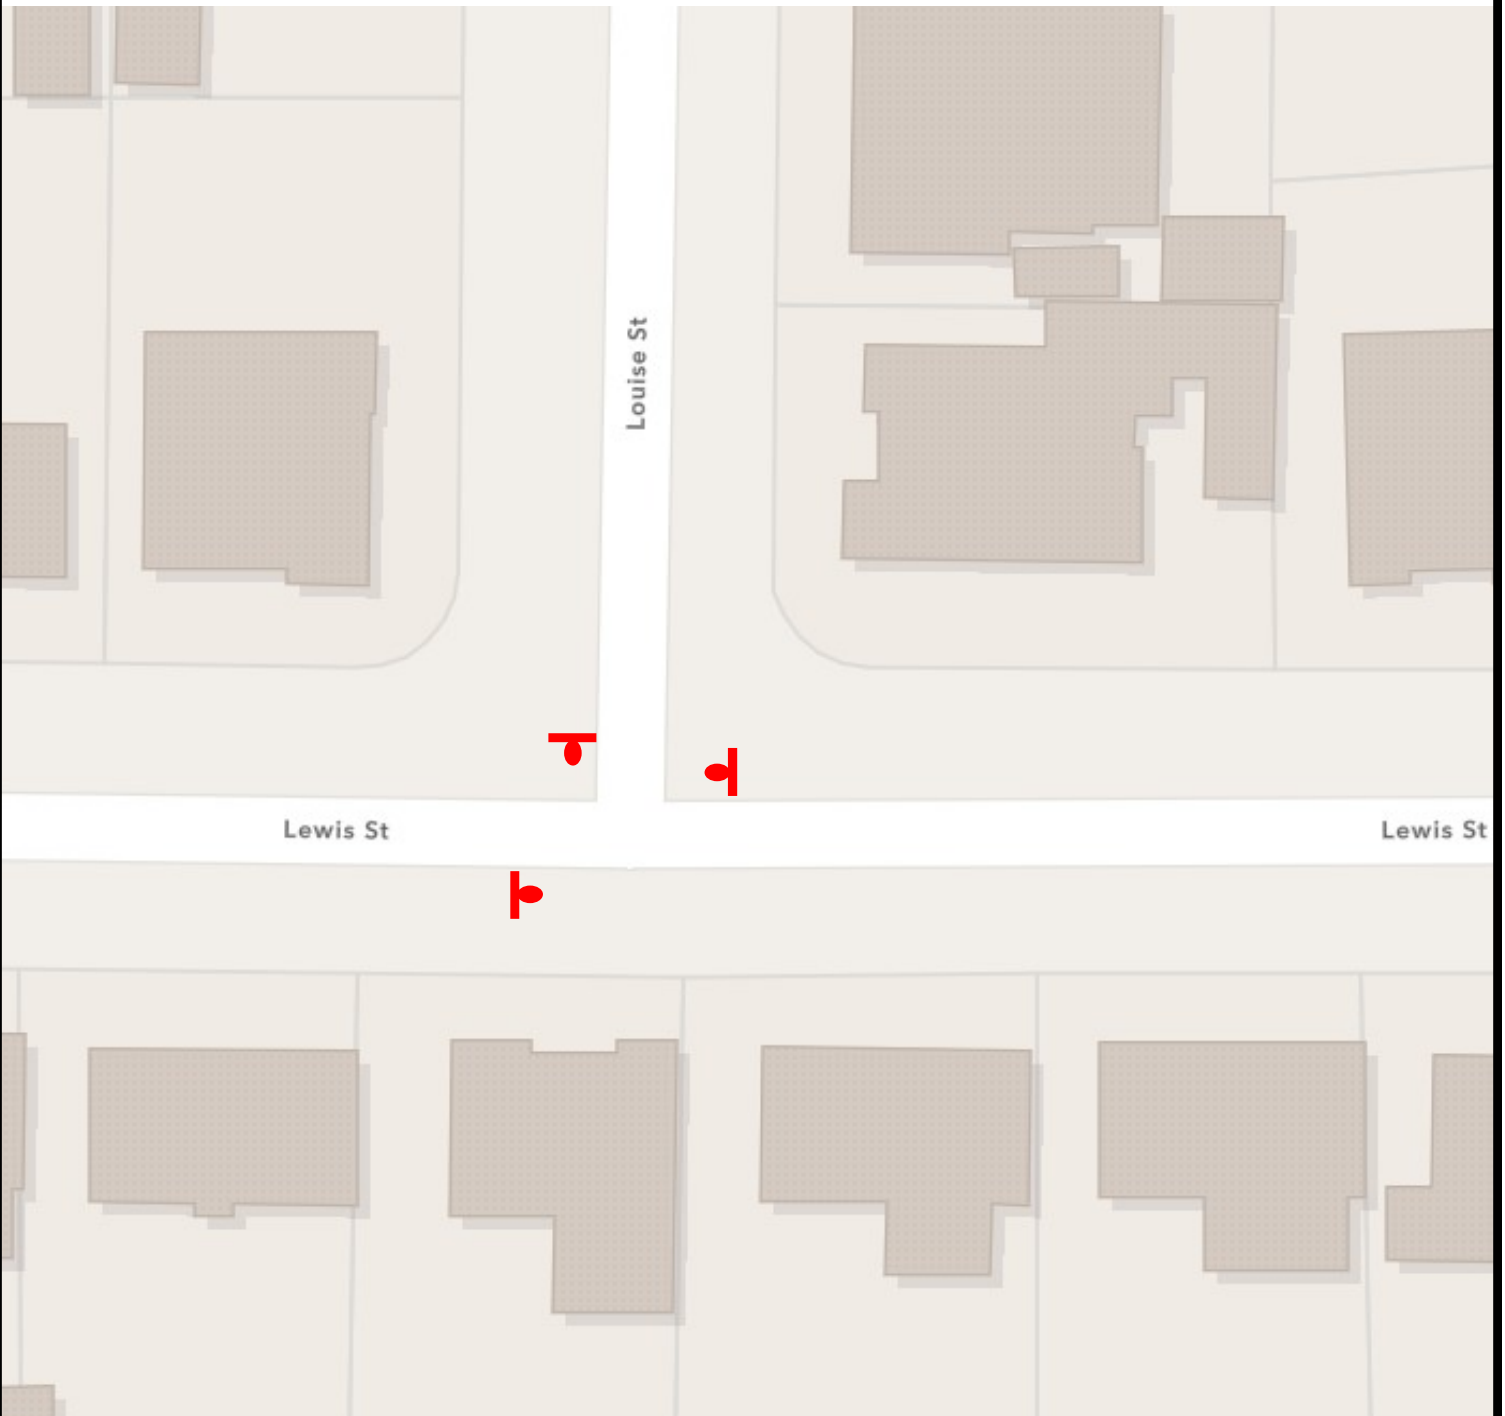


 PROPOSED STOP SIGN





PROJECT

**PROPOSED LOCATION TO
INSTALL STOP CONTROL**

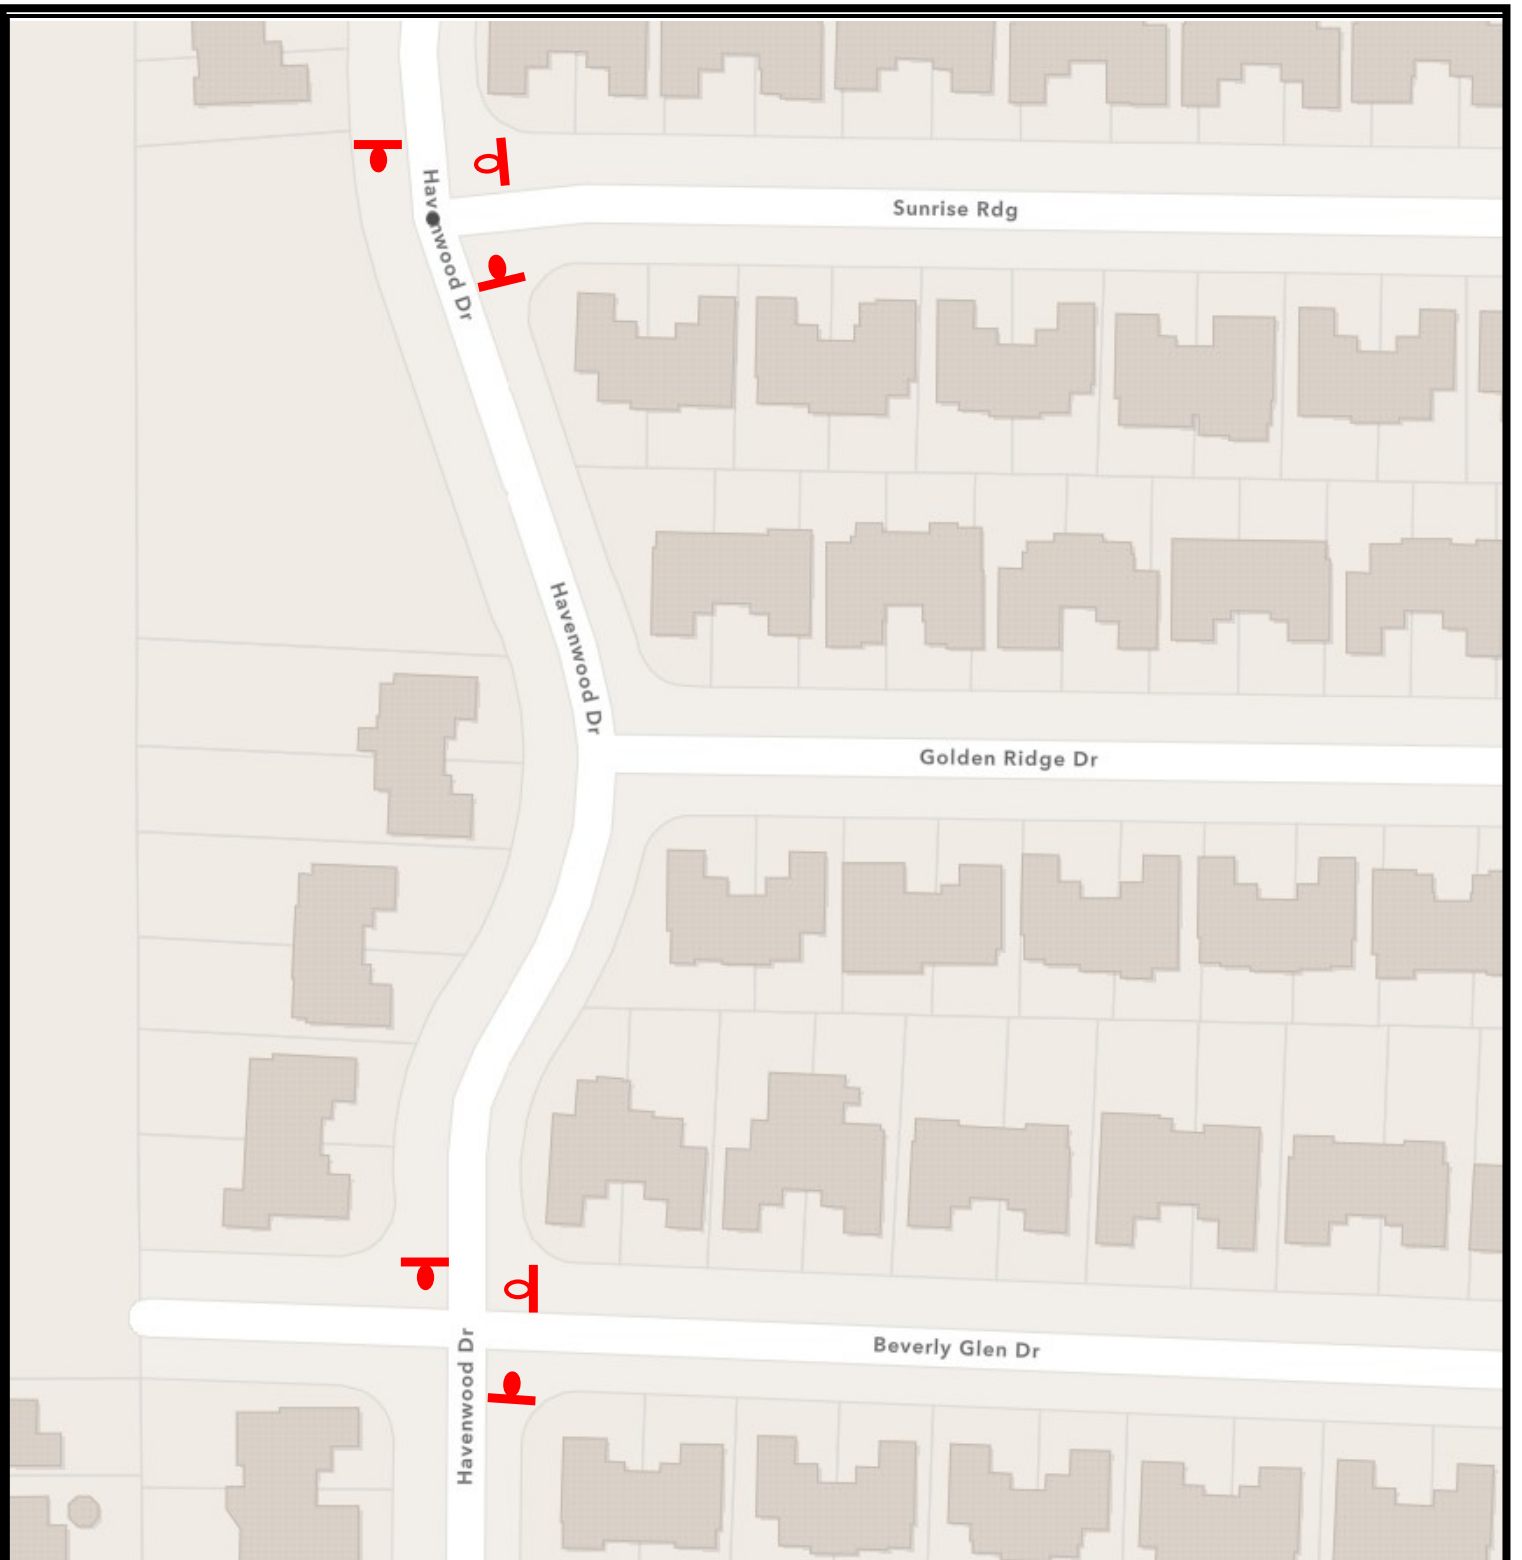EXHIBIT
G



-  PROPOSED STOP SIGN
-  EXISTING STOP SIGN



PROJECT

**PROPOSED LOCATION TO
INSTALL STOP CONTROL**

EXHIBIT
H