

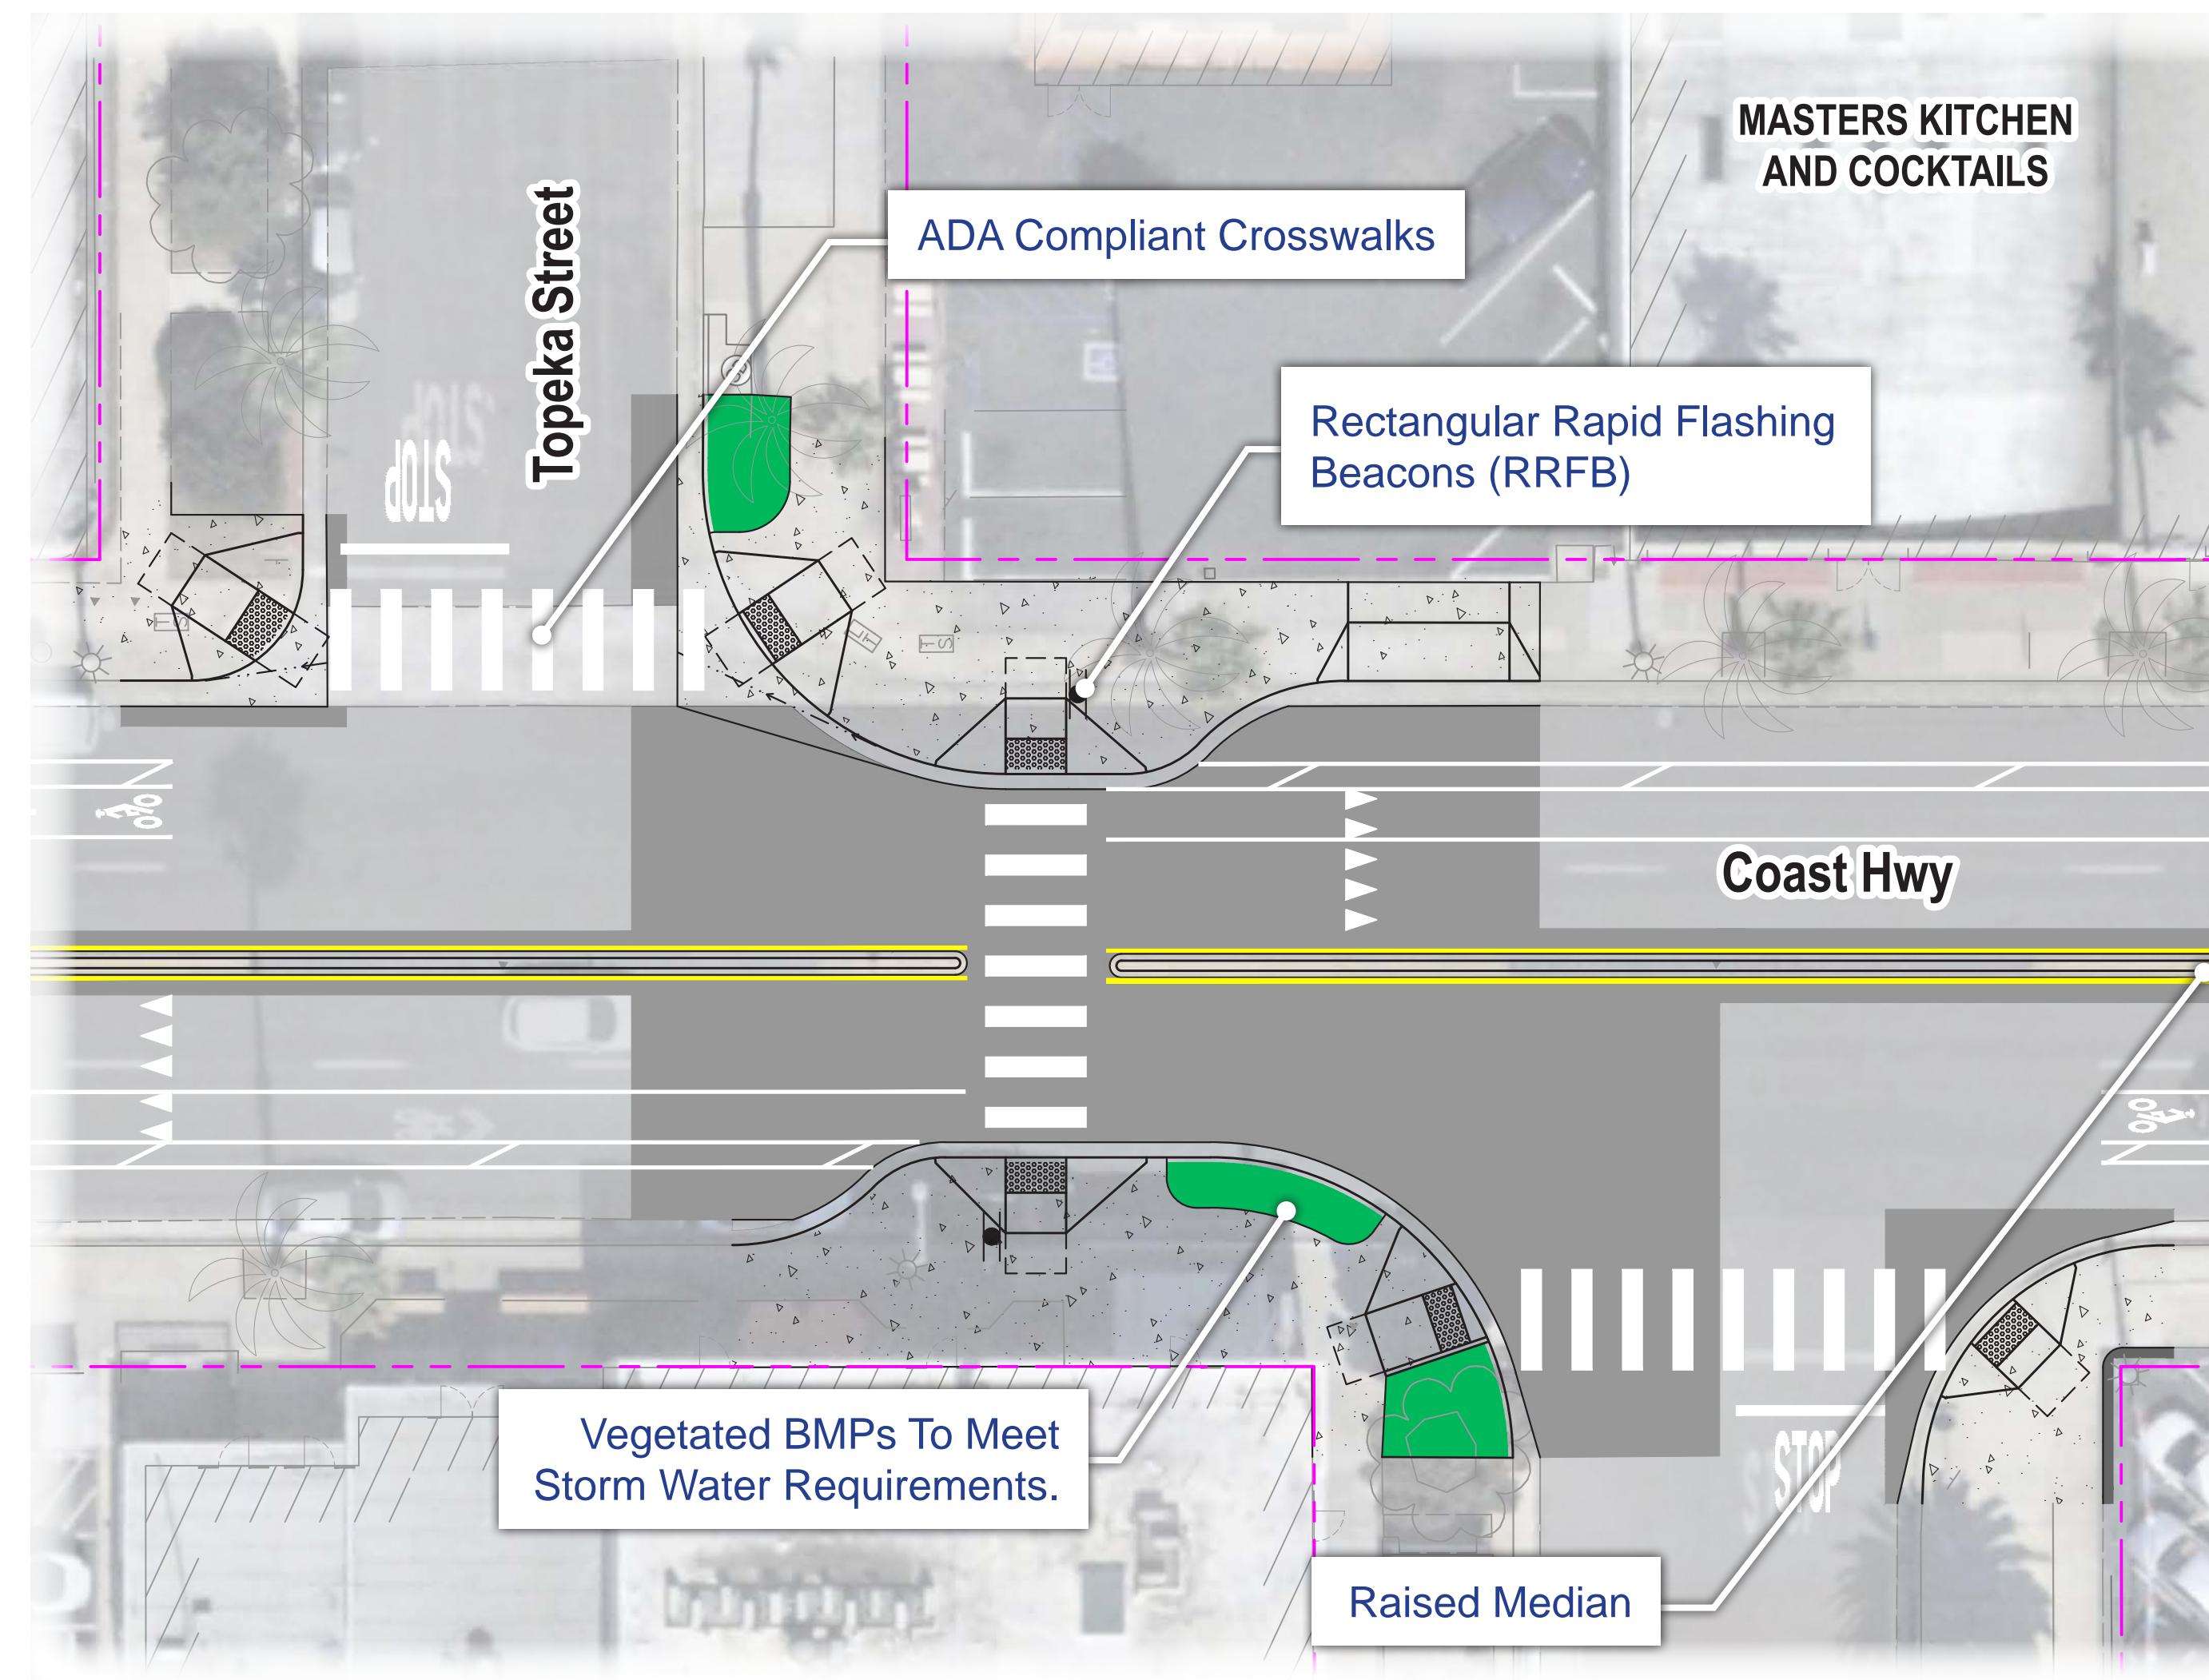



GRAPHIC SCALE IN FEET
0 7.5 15 30

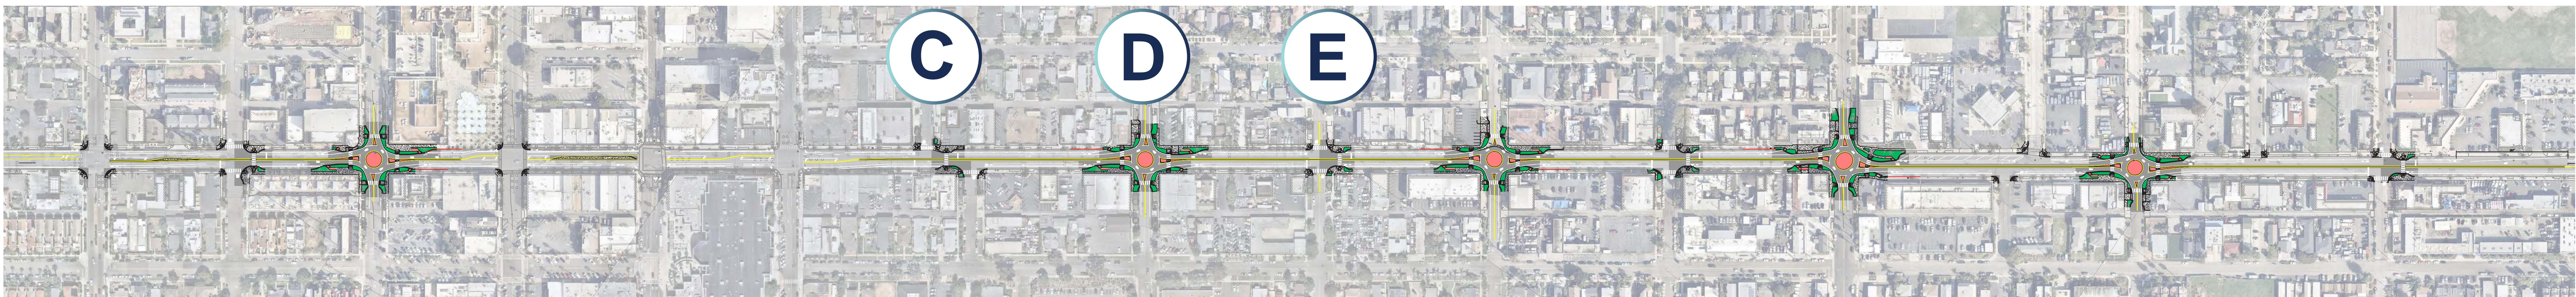


C TOPEKA STREET - BULB-OUTS

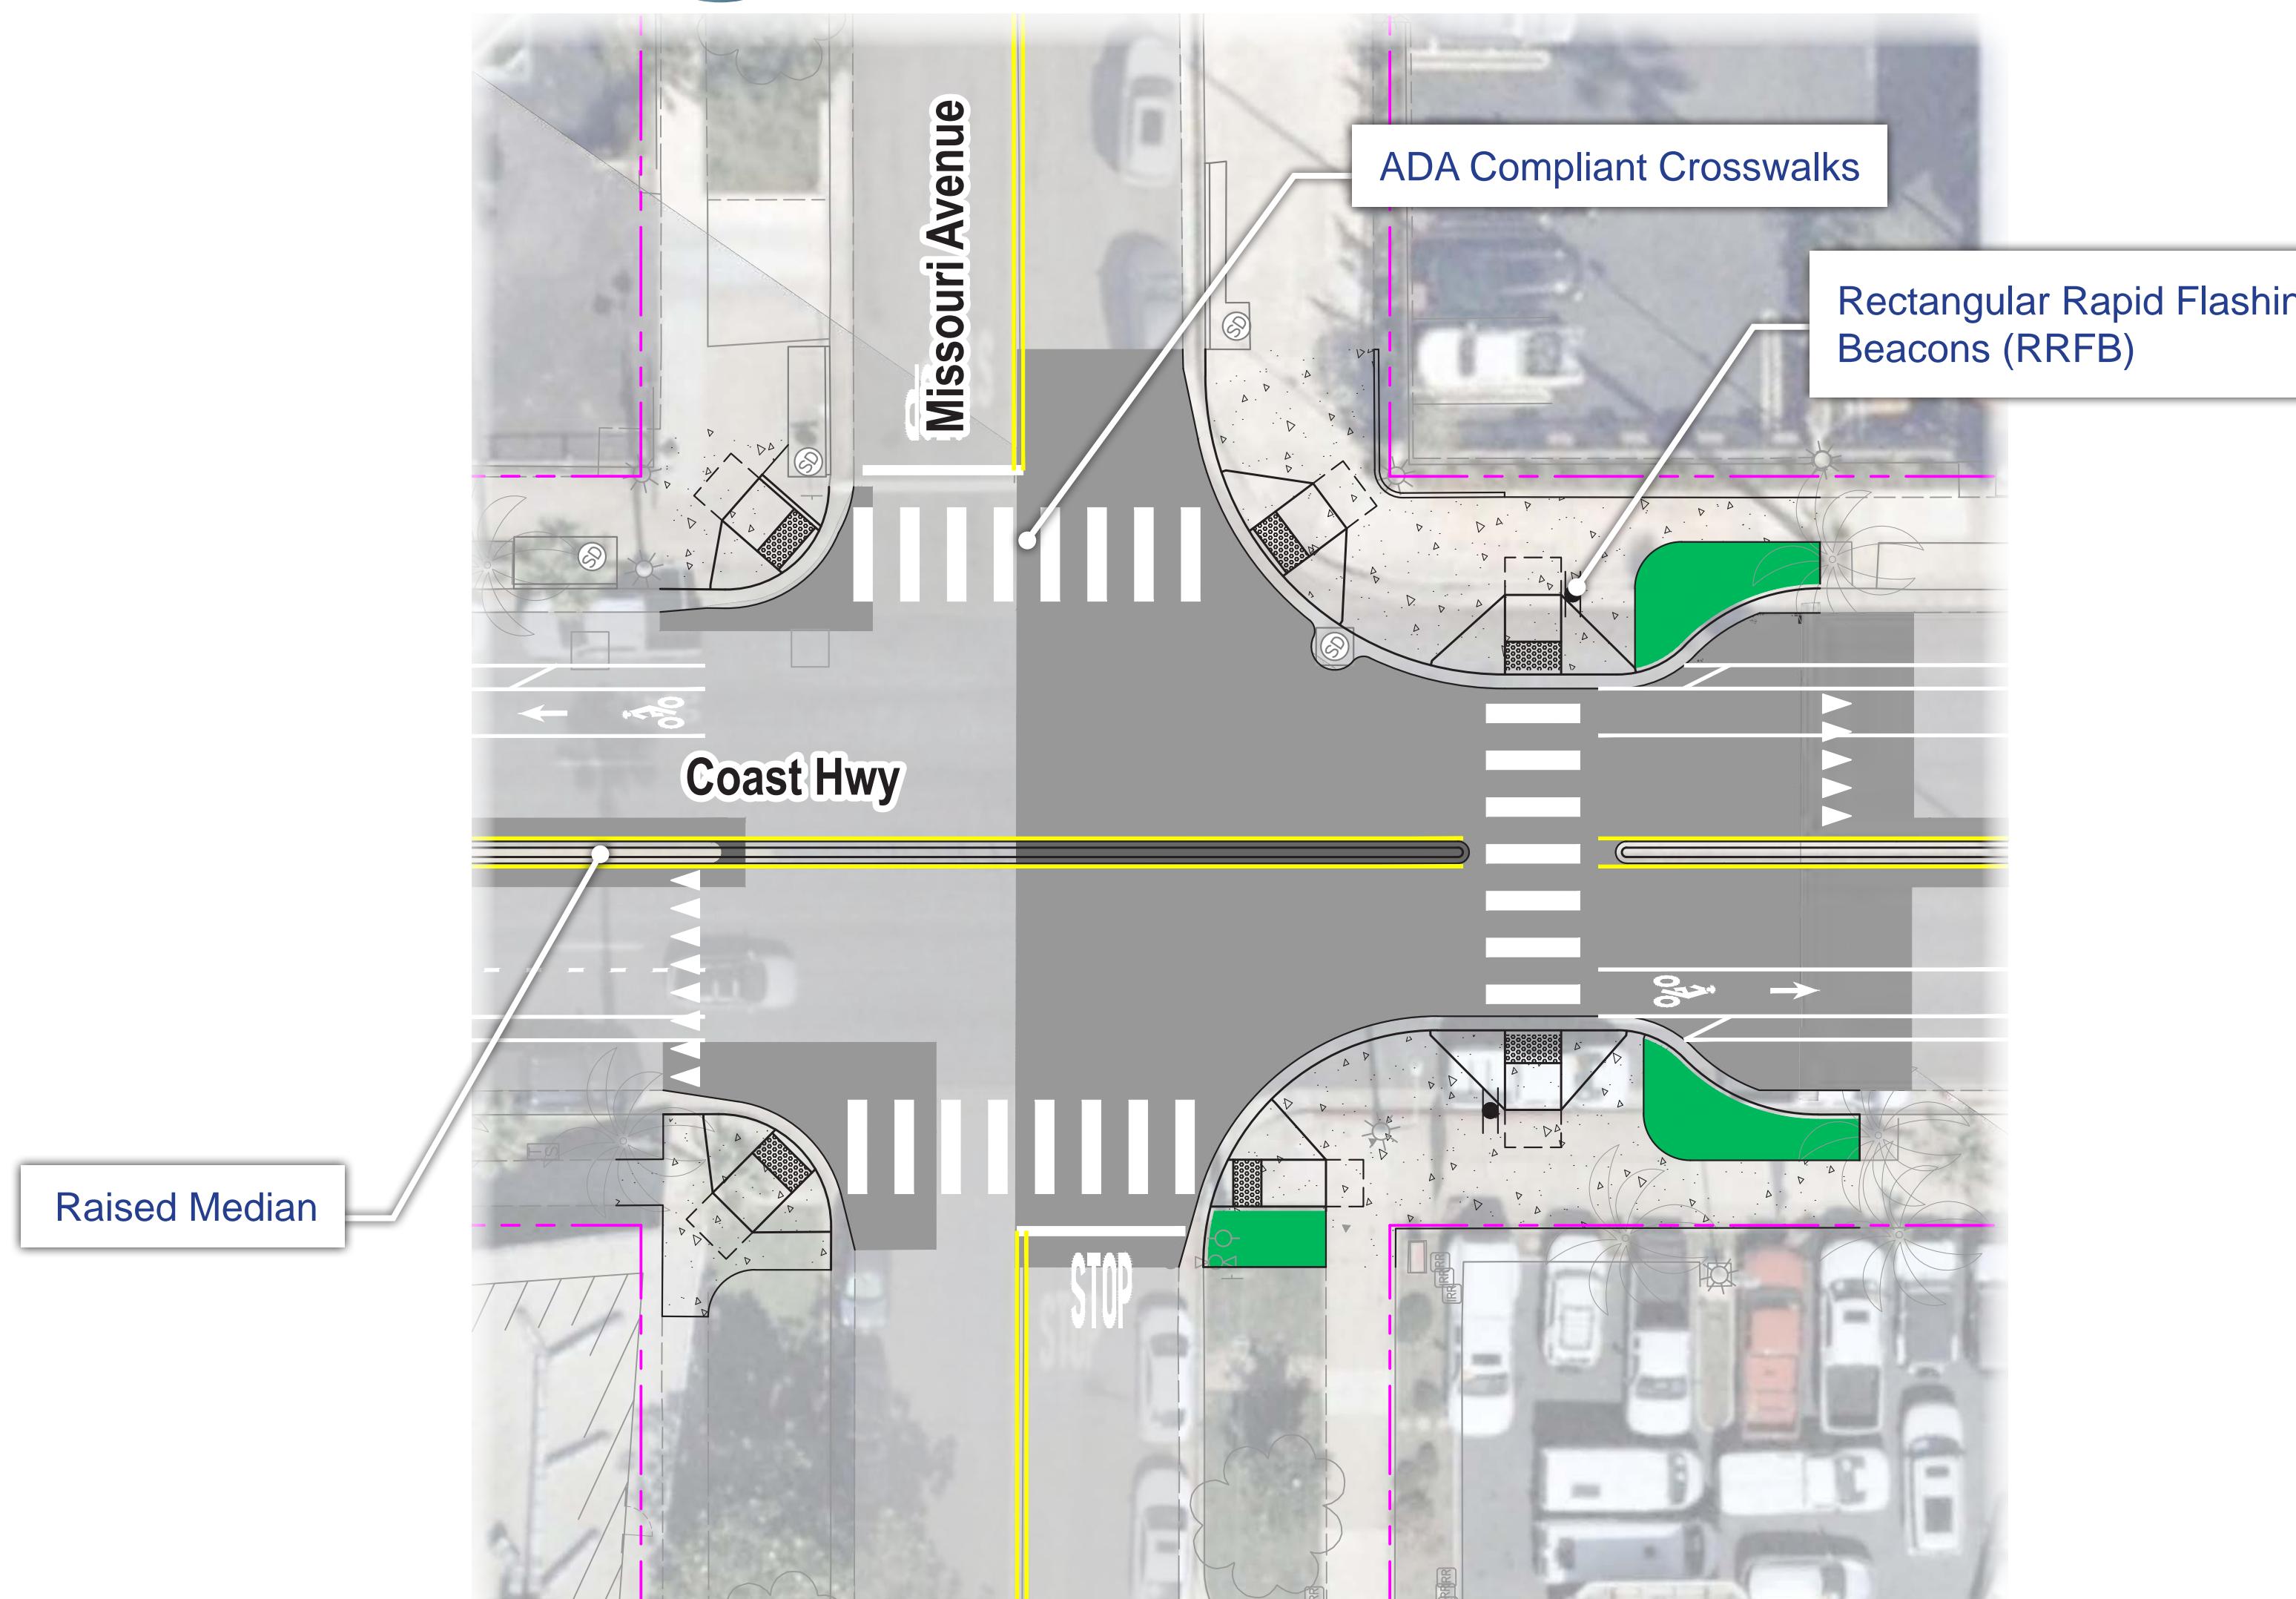


E MISSOURI AVE - BULB-OUTS

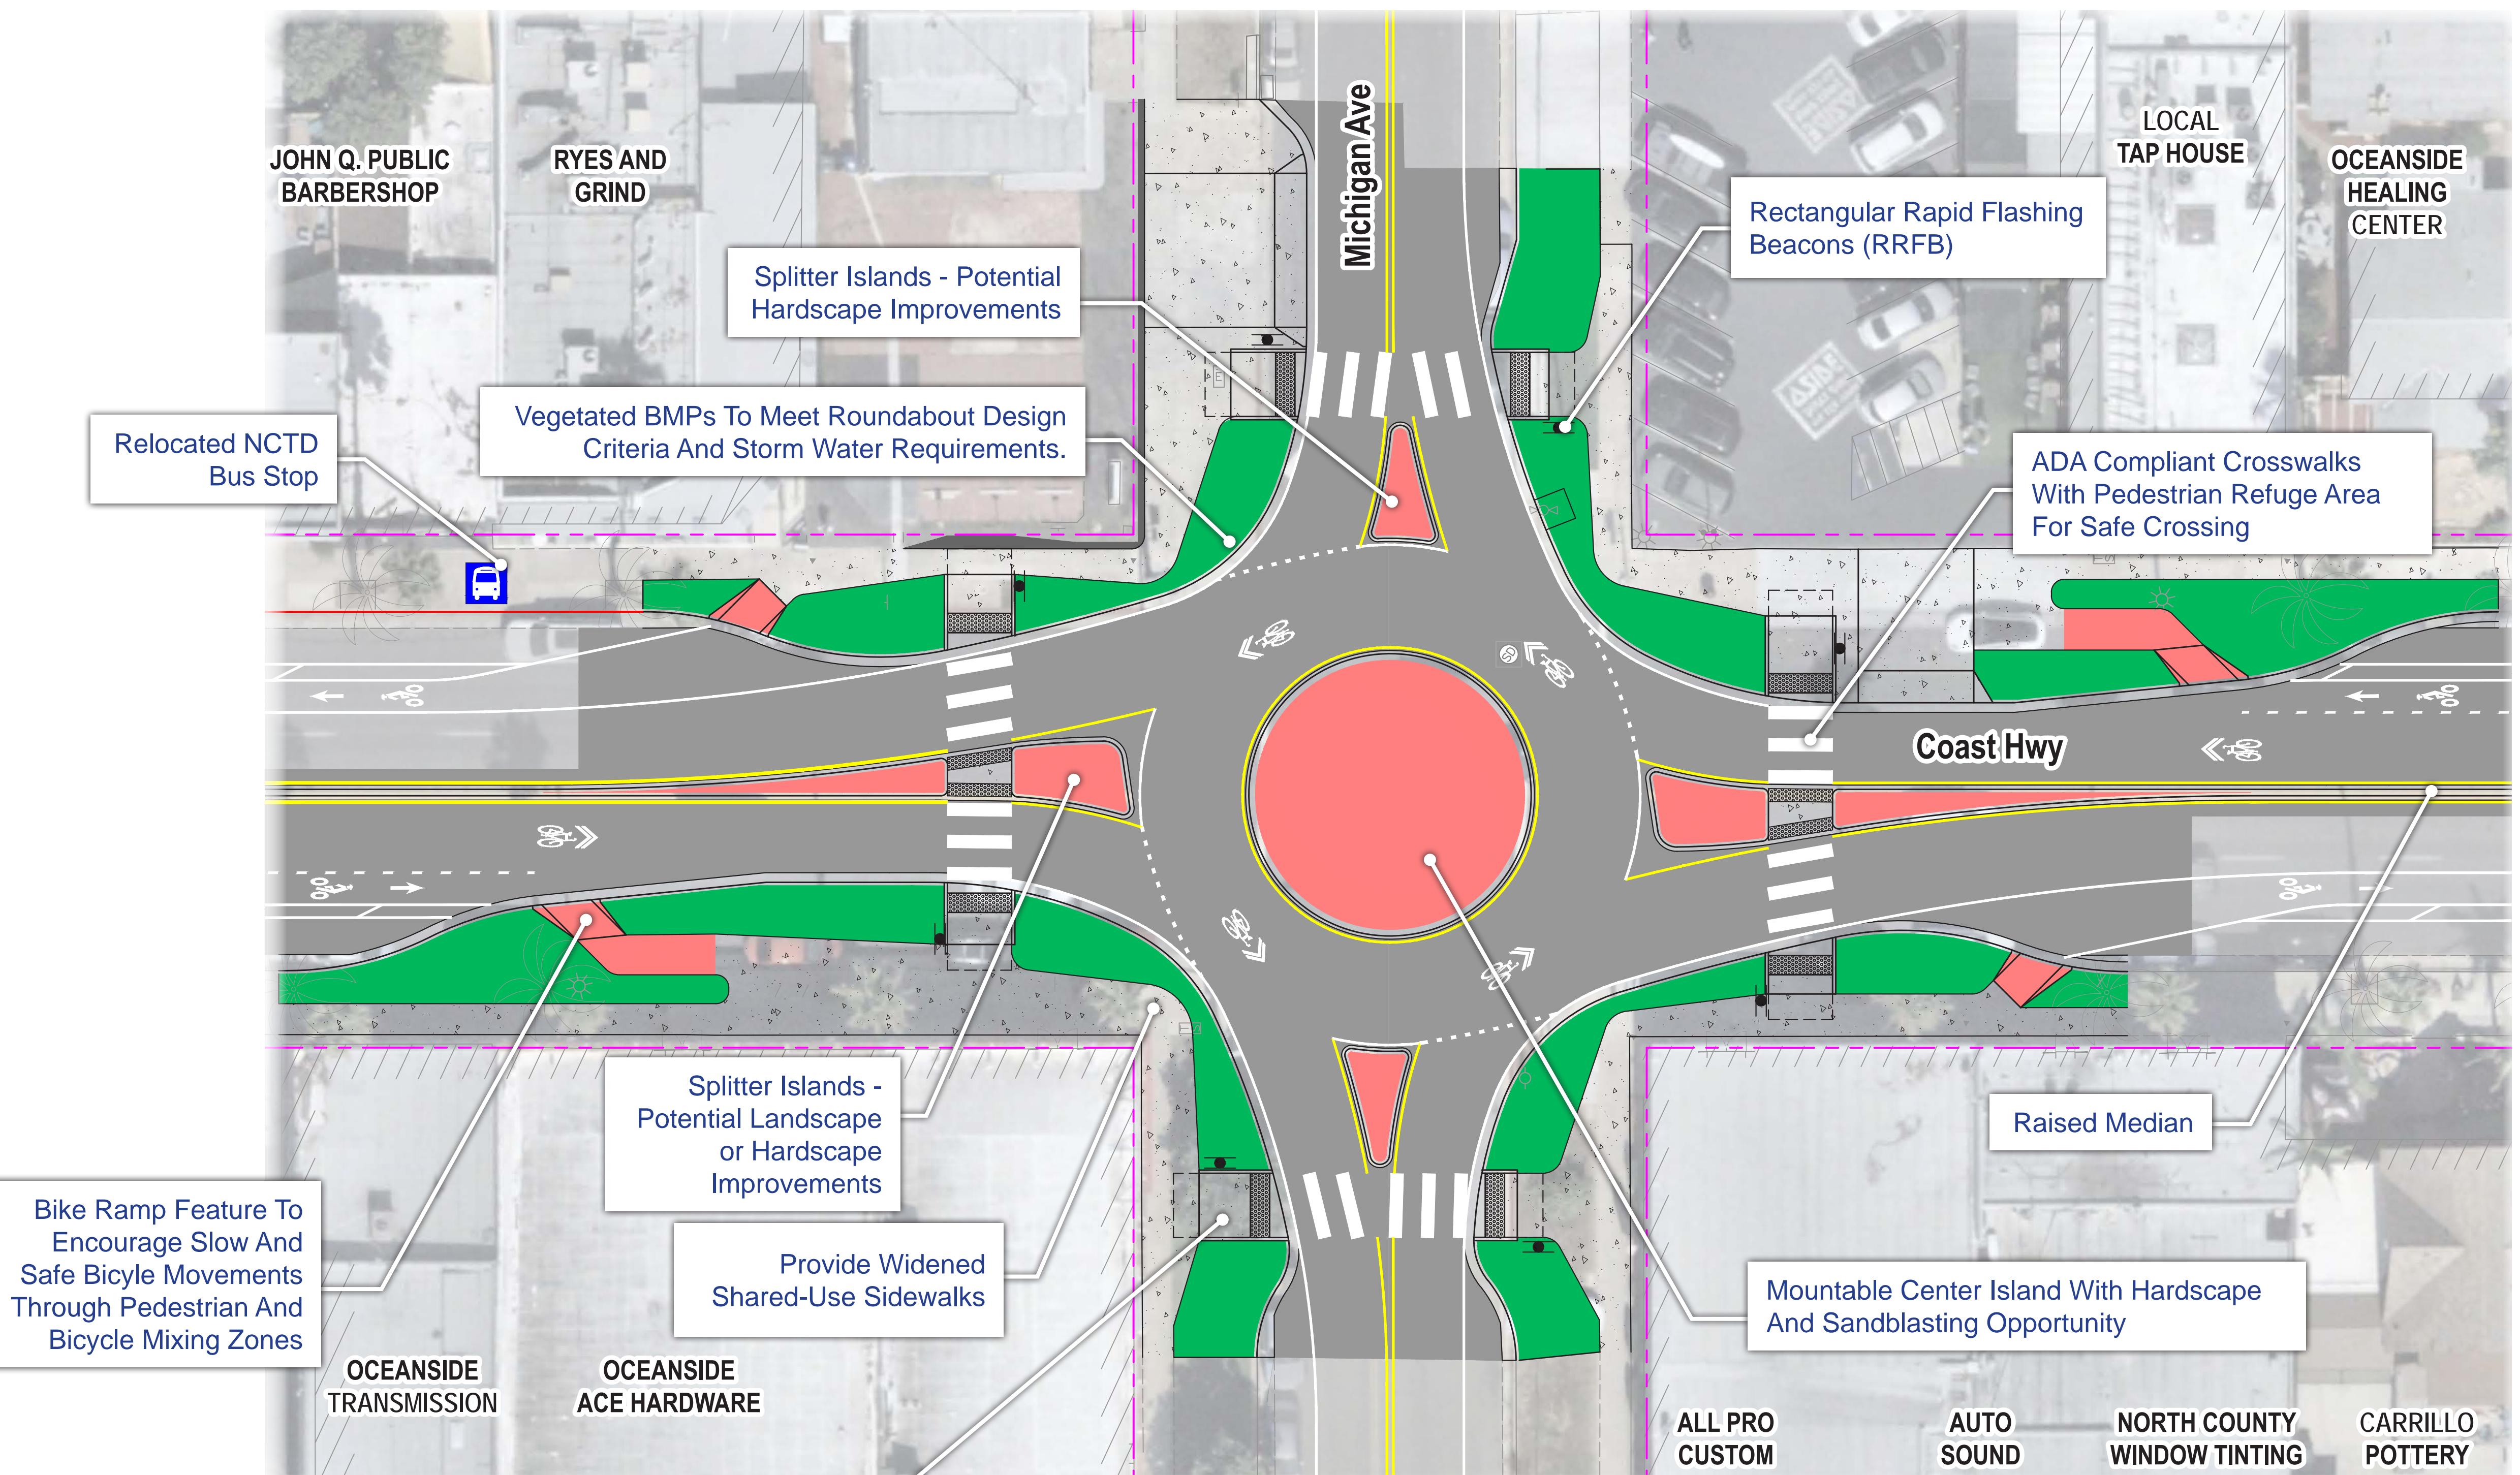


D MICHIGAN AVE - ROUNDABOUT

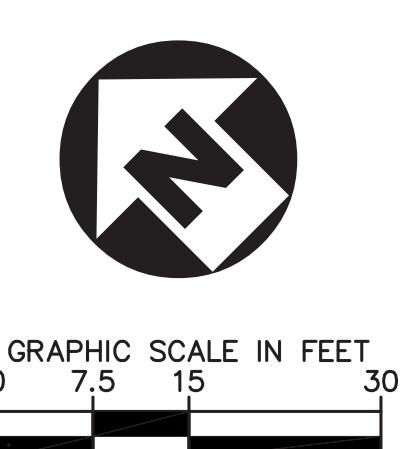


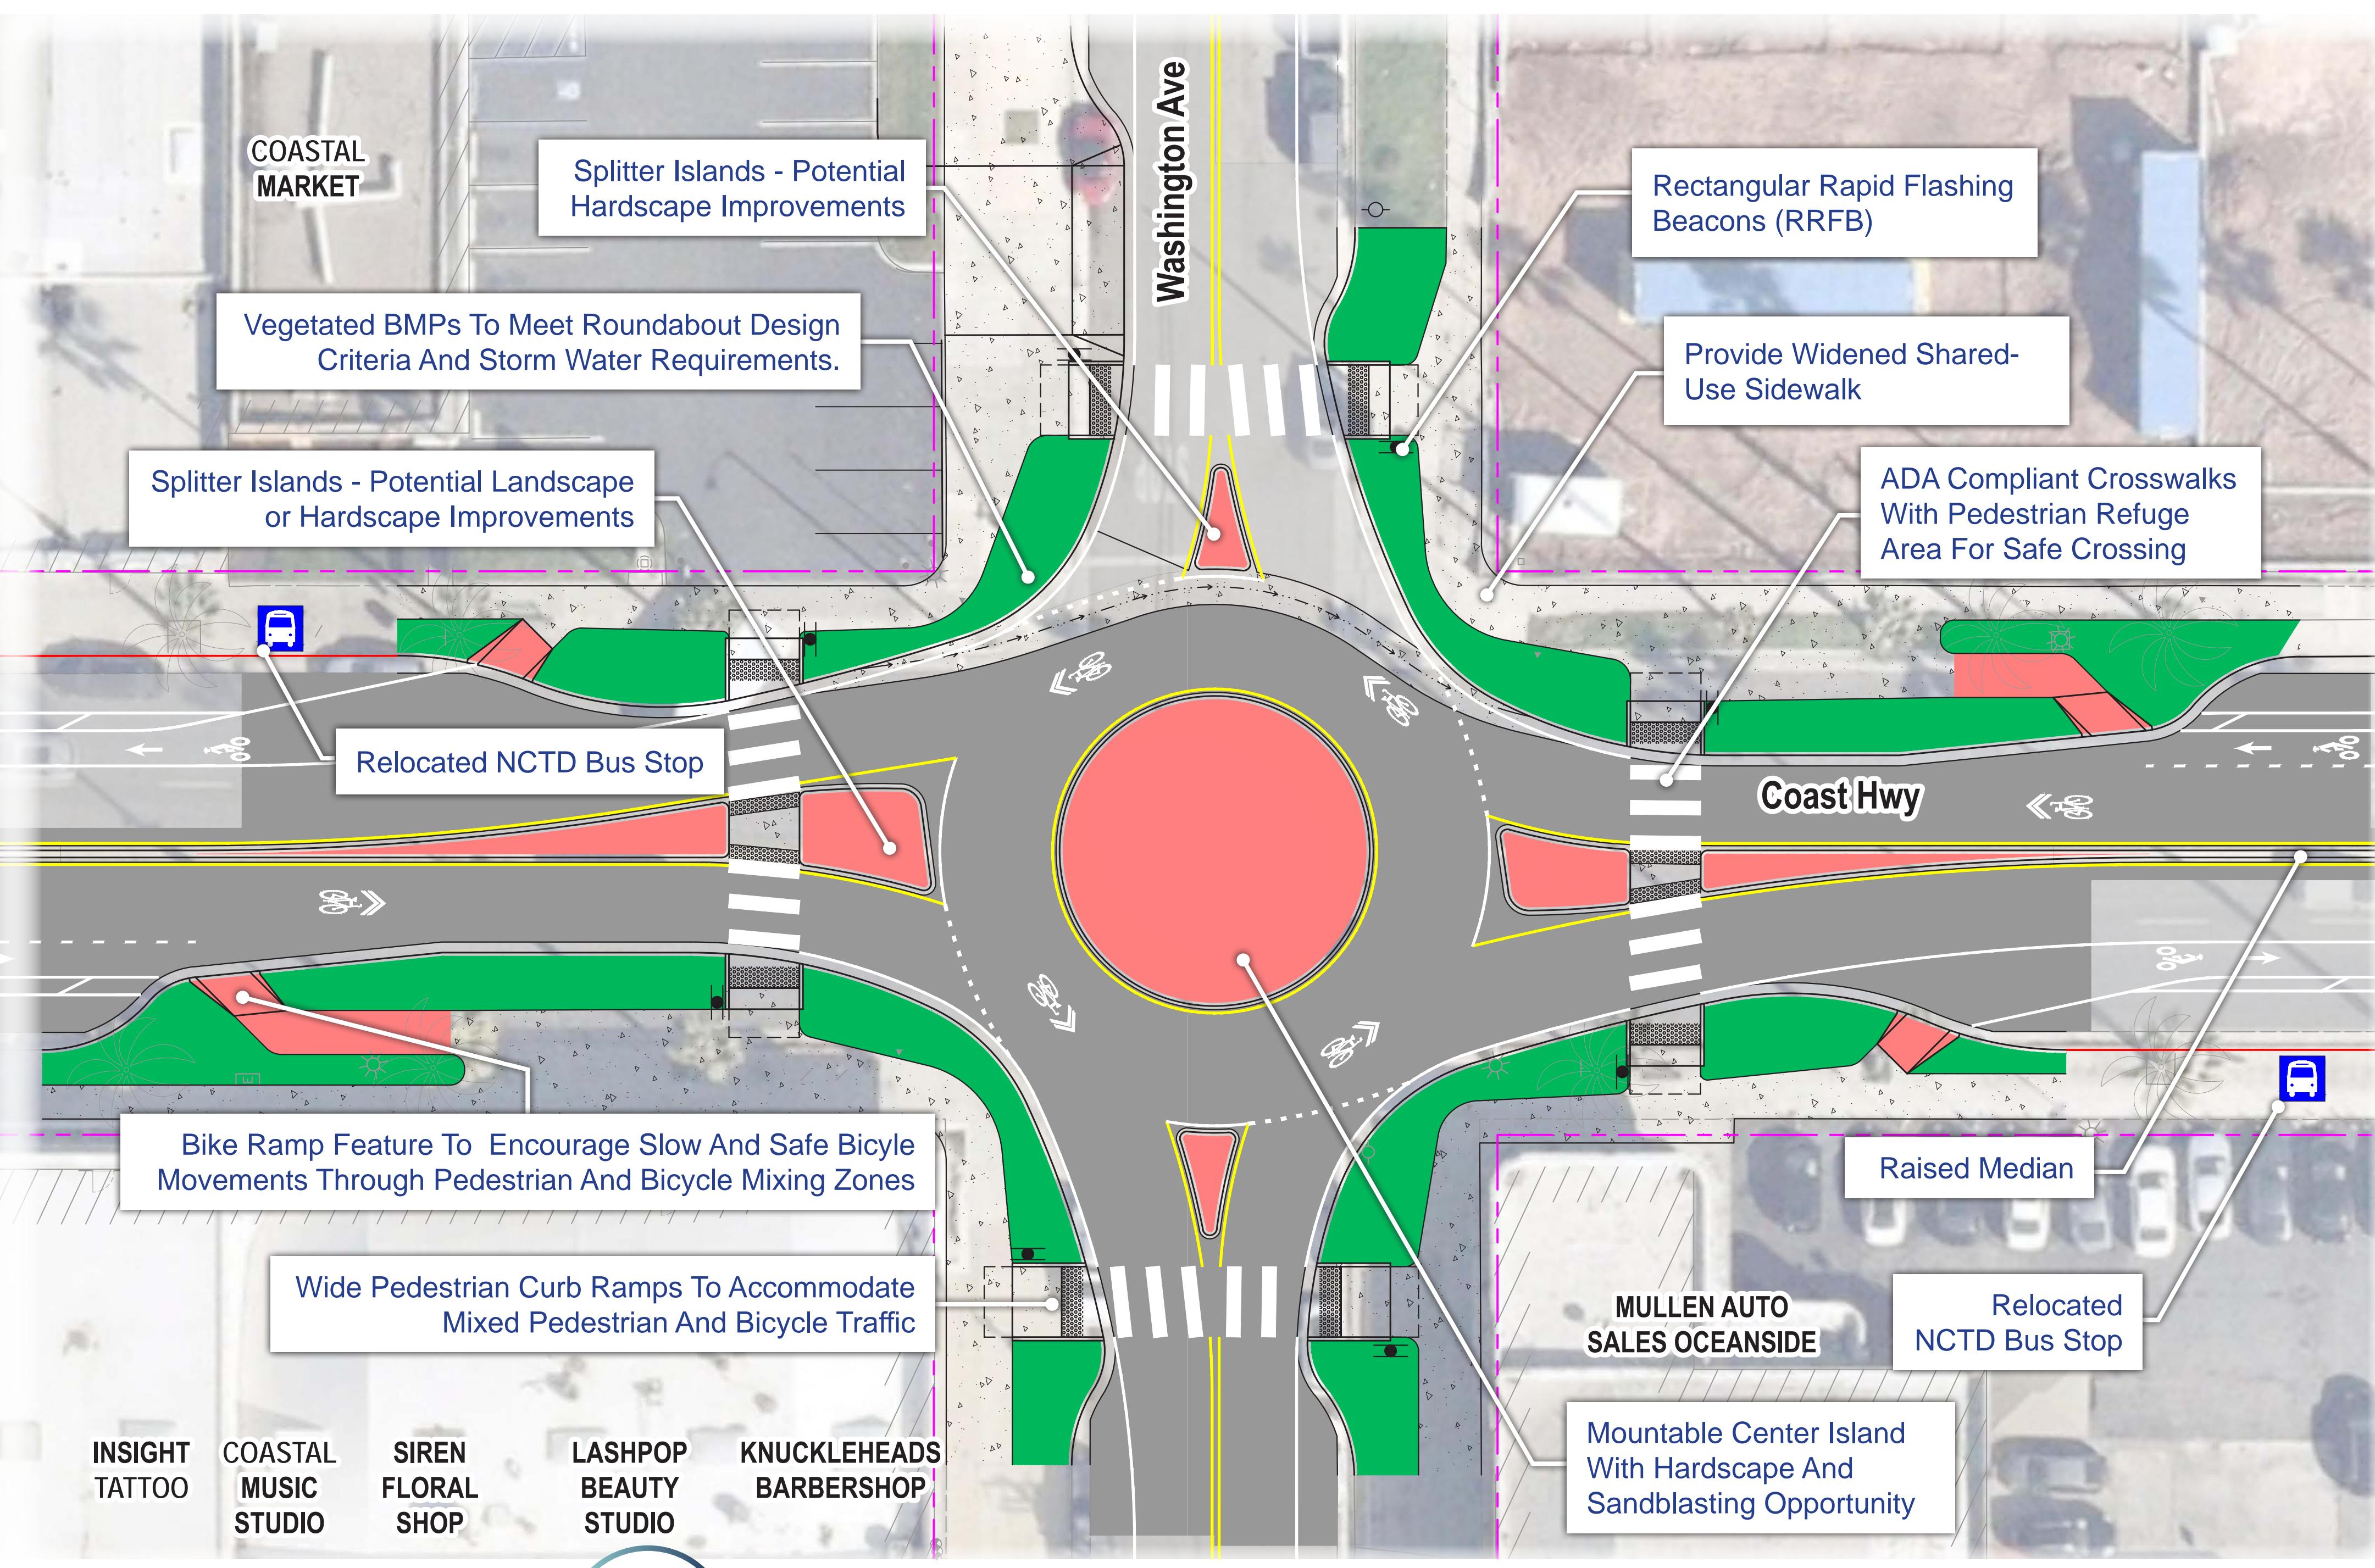


F WASHINGTON AVE - ROUNDABOUT


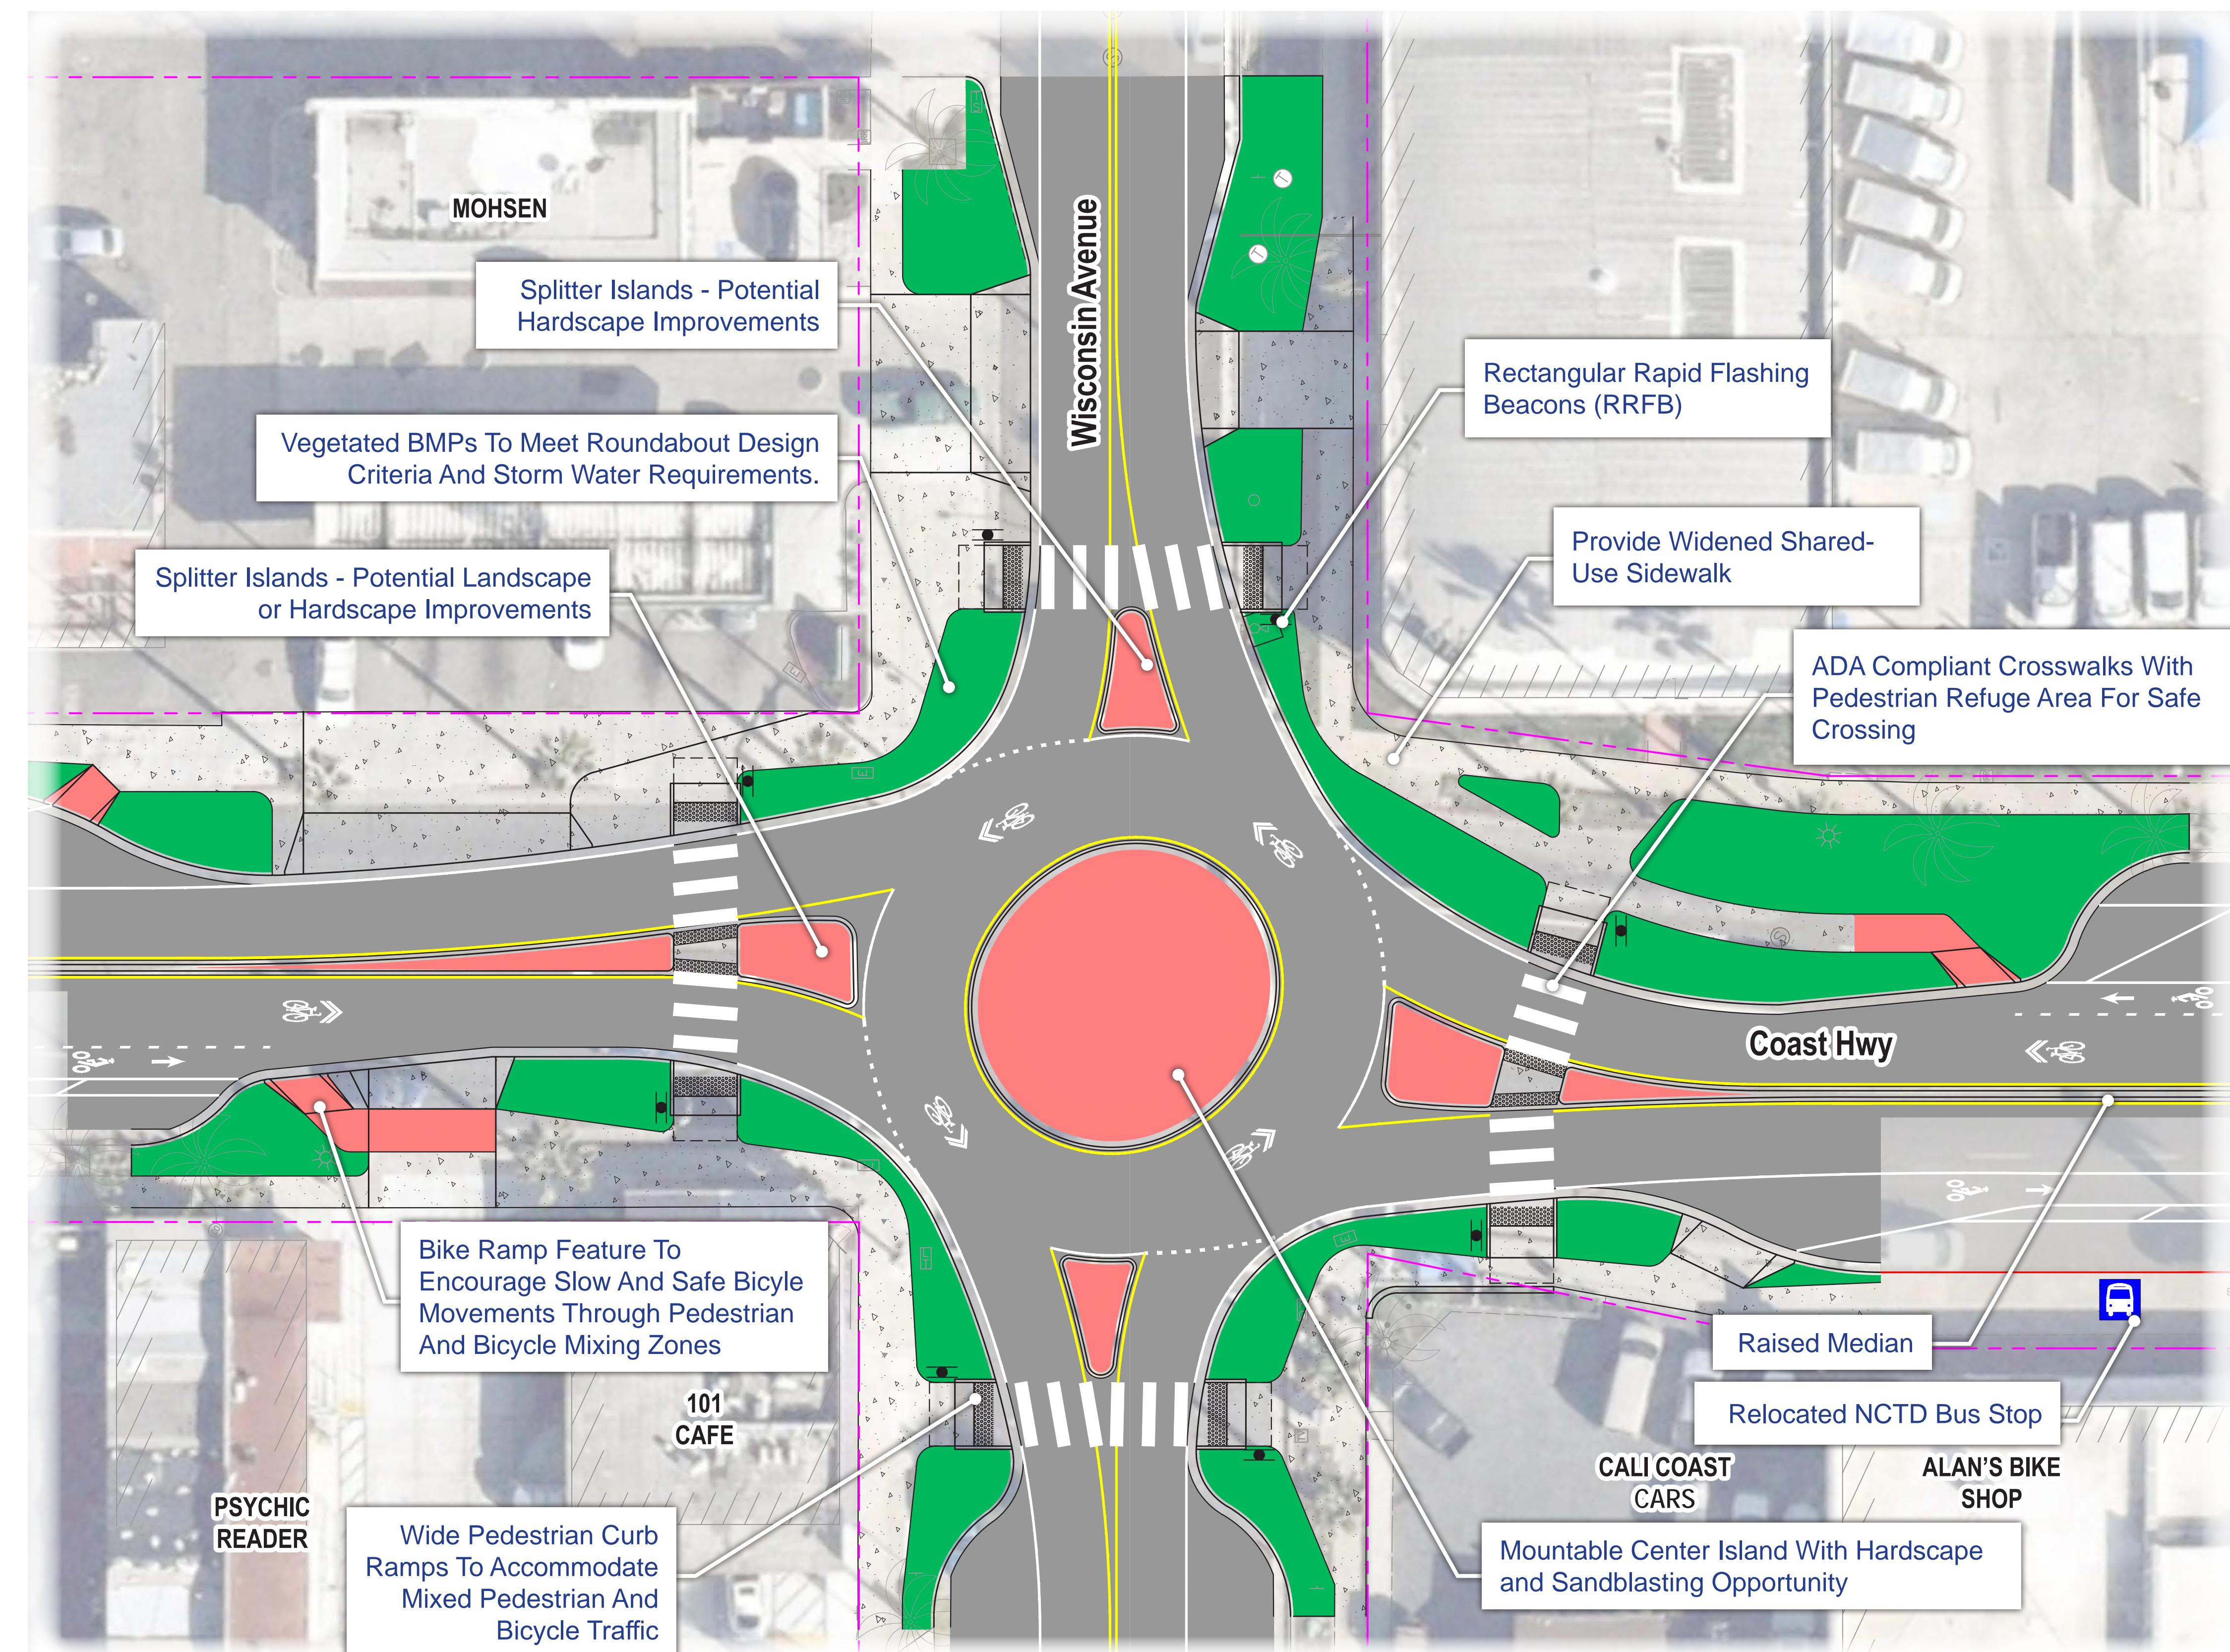


H WISCONSIN AVE - ROUNDABOUT

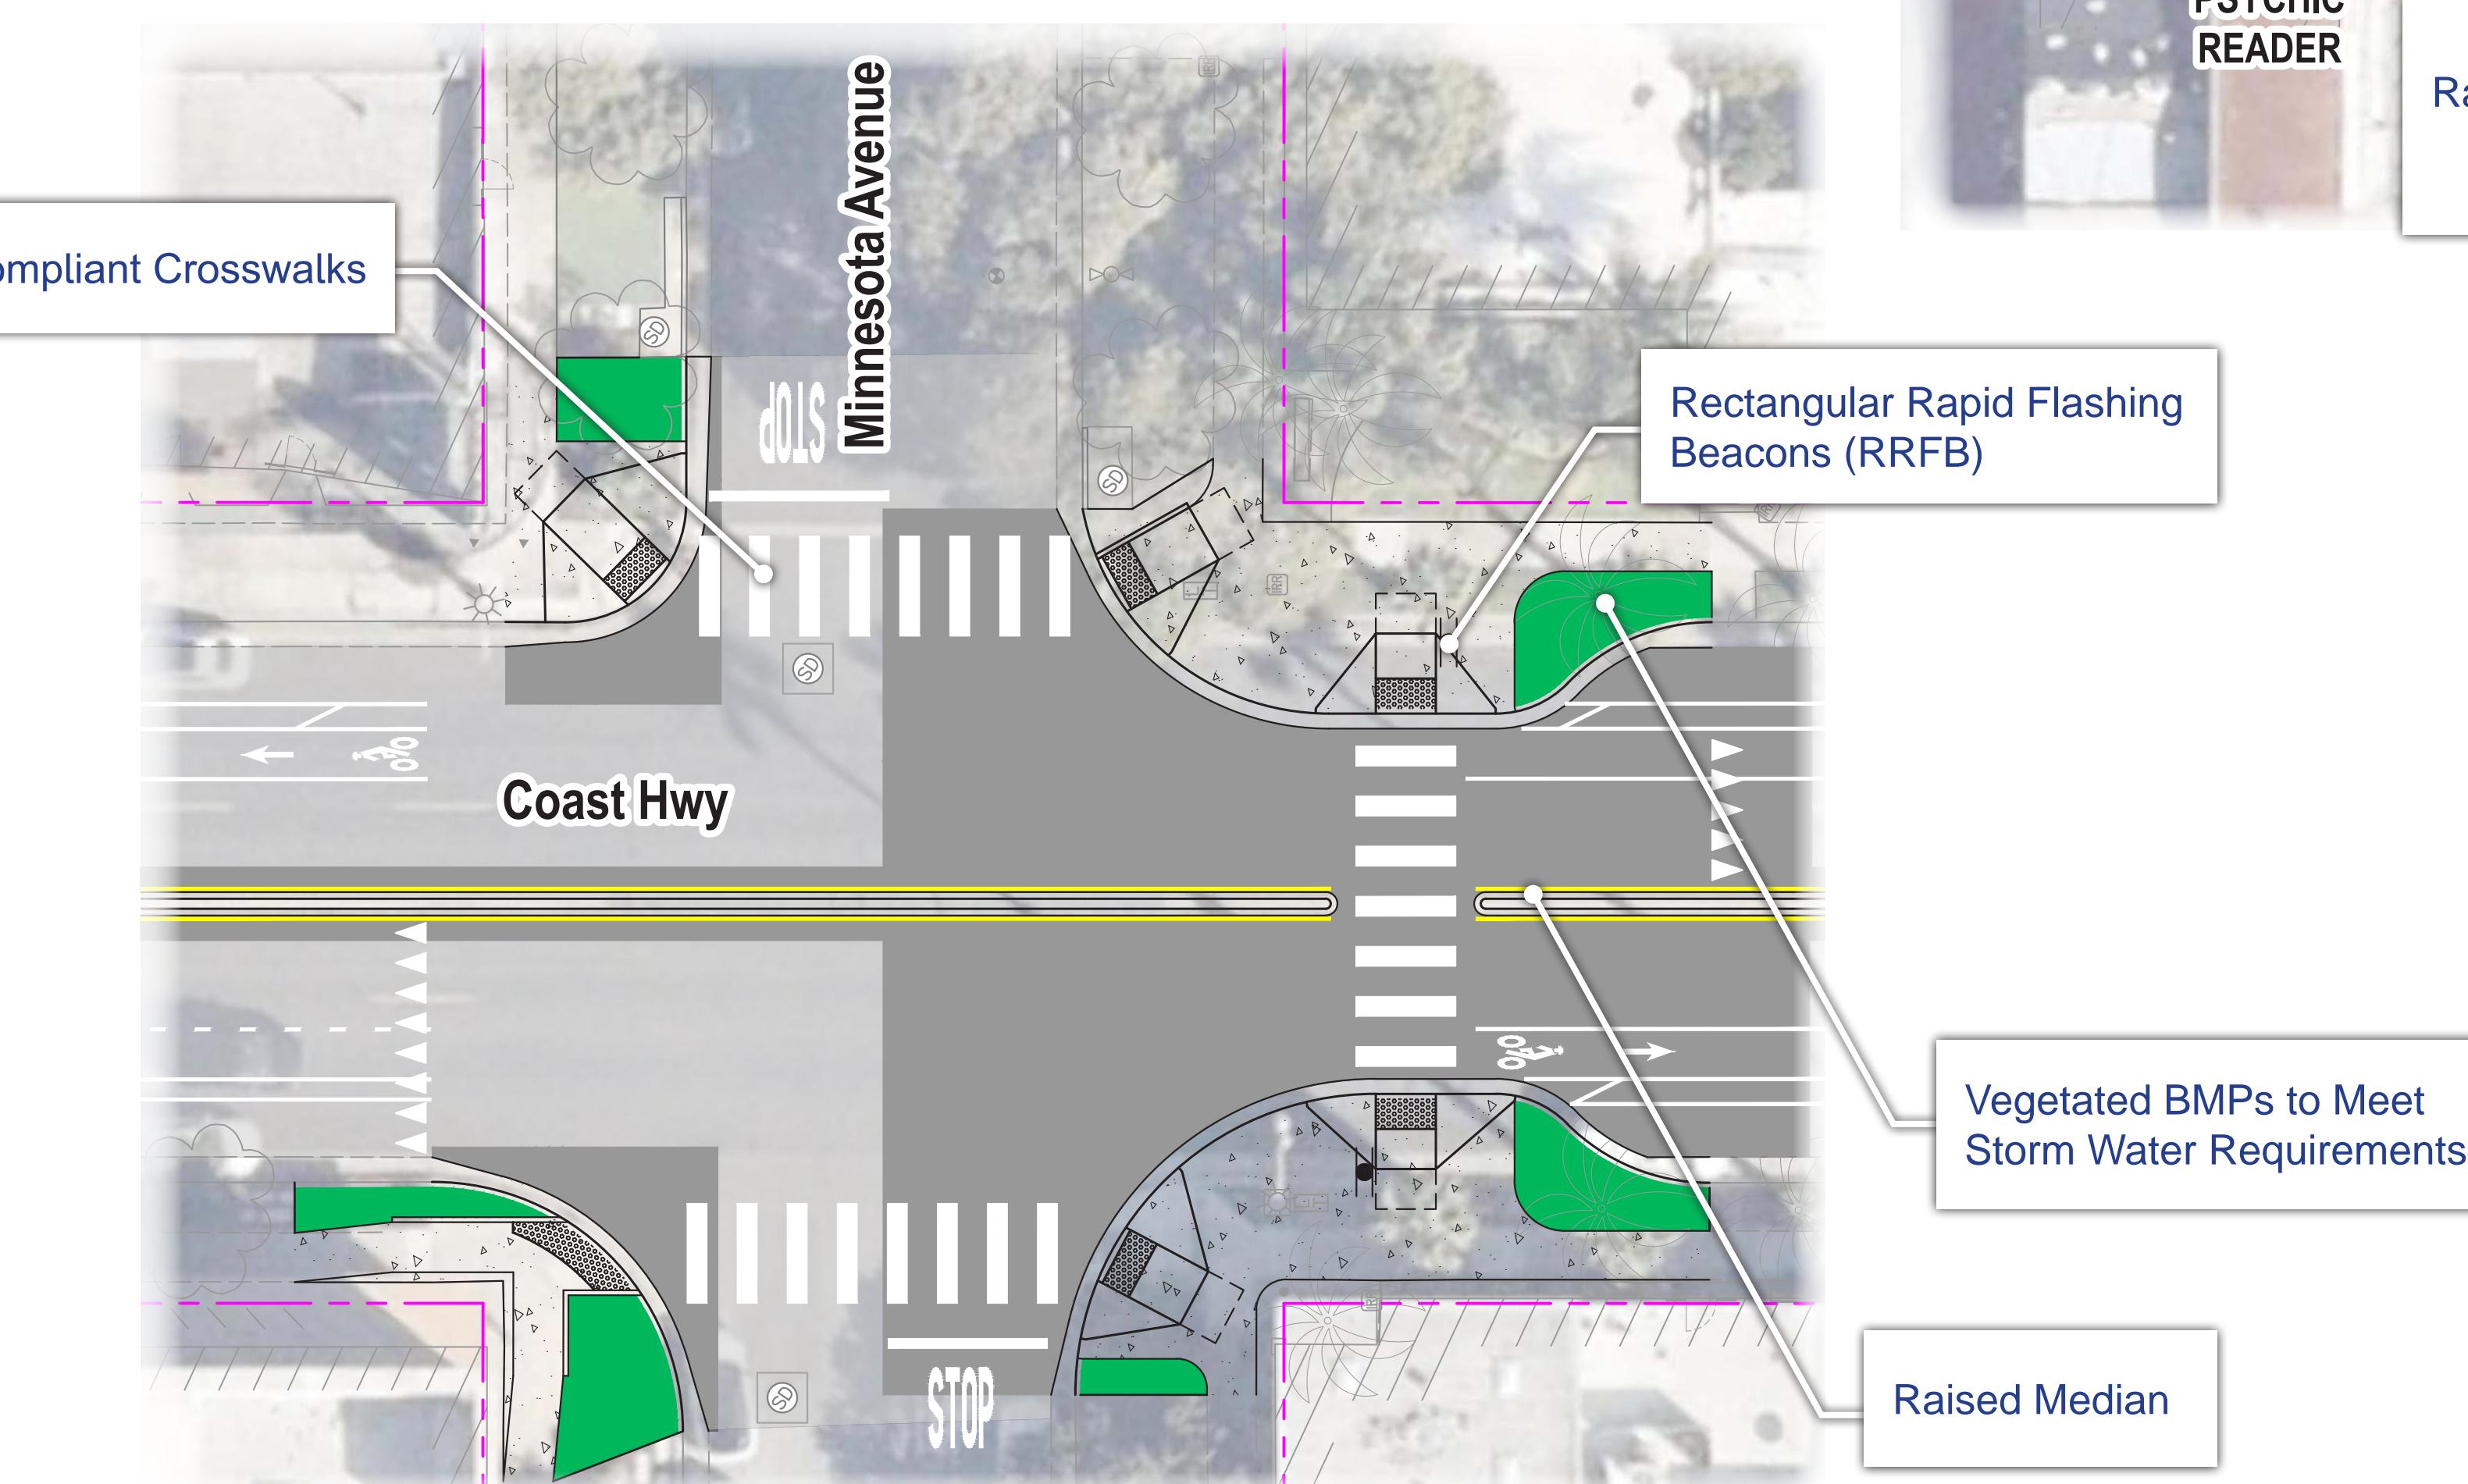


G MINNESOTA AVE - BULB-OUTS

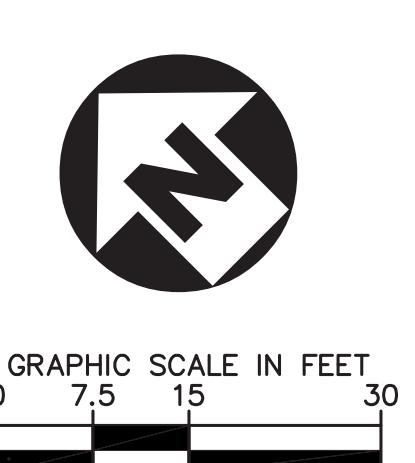

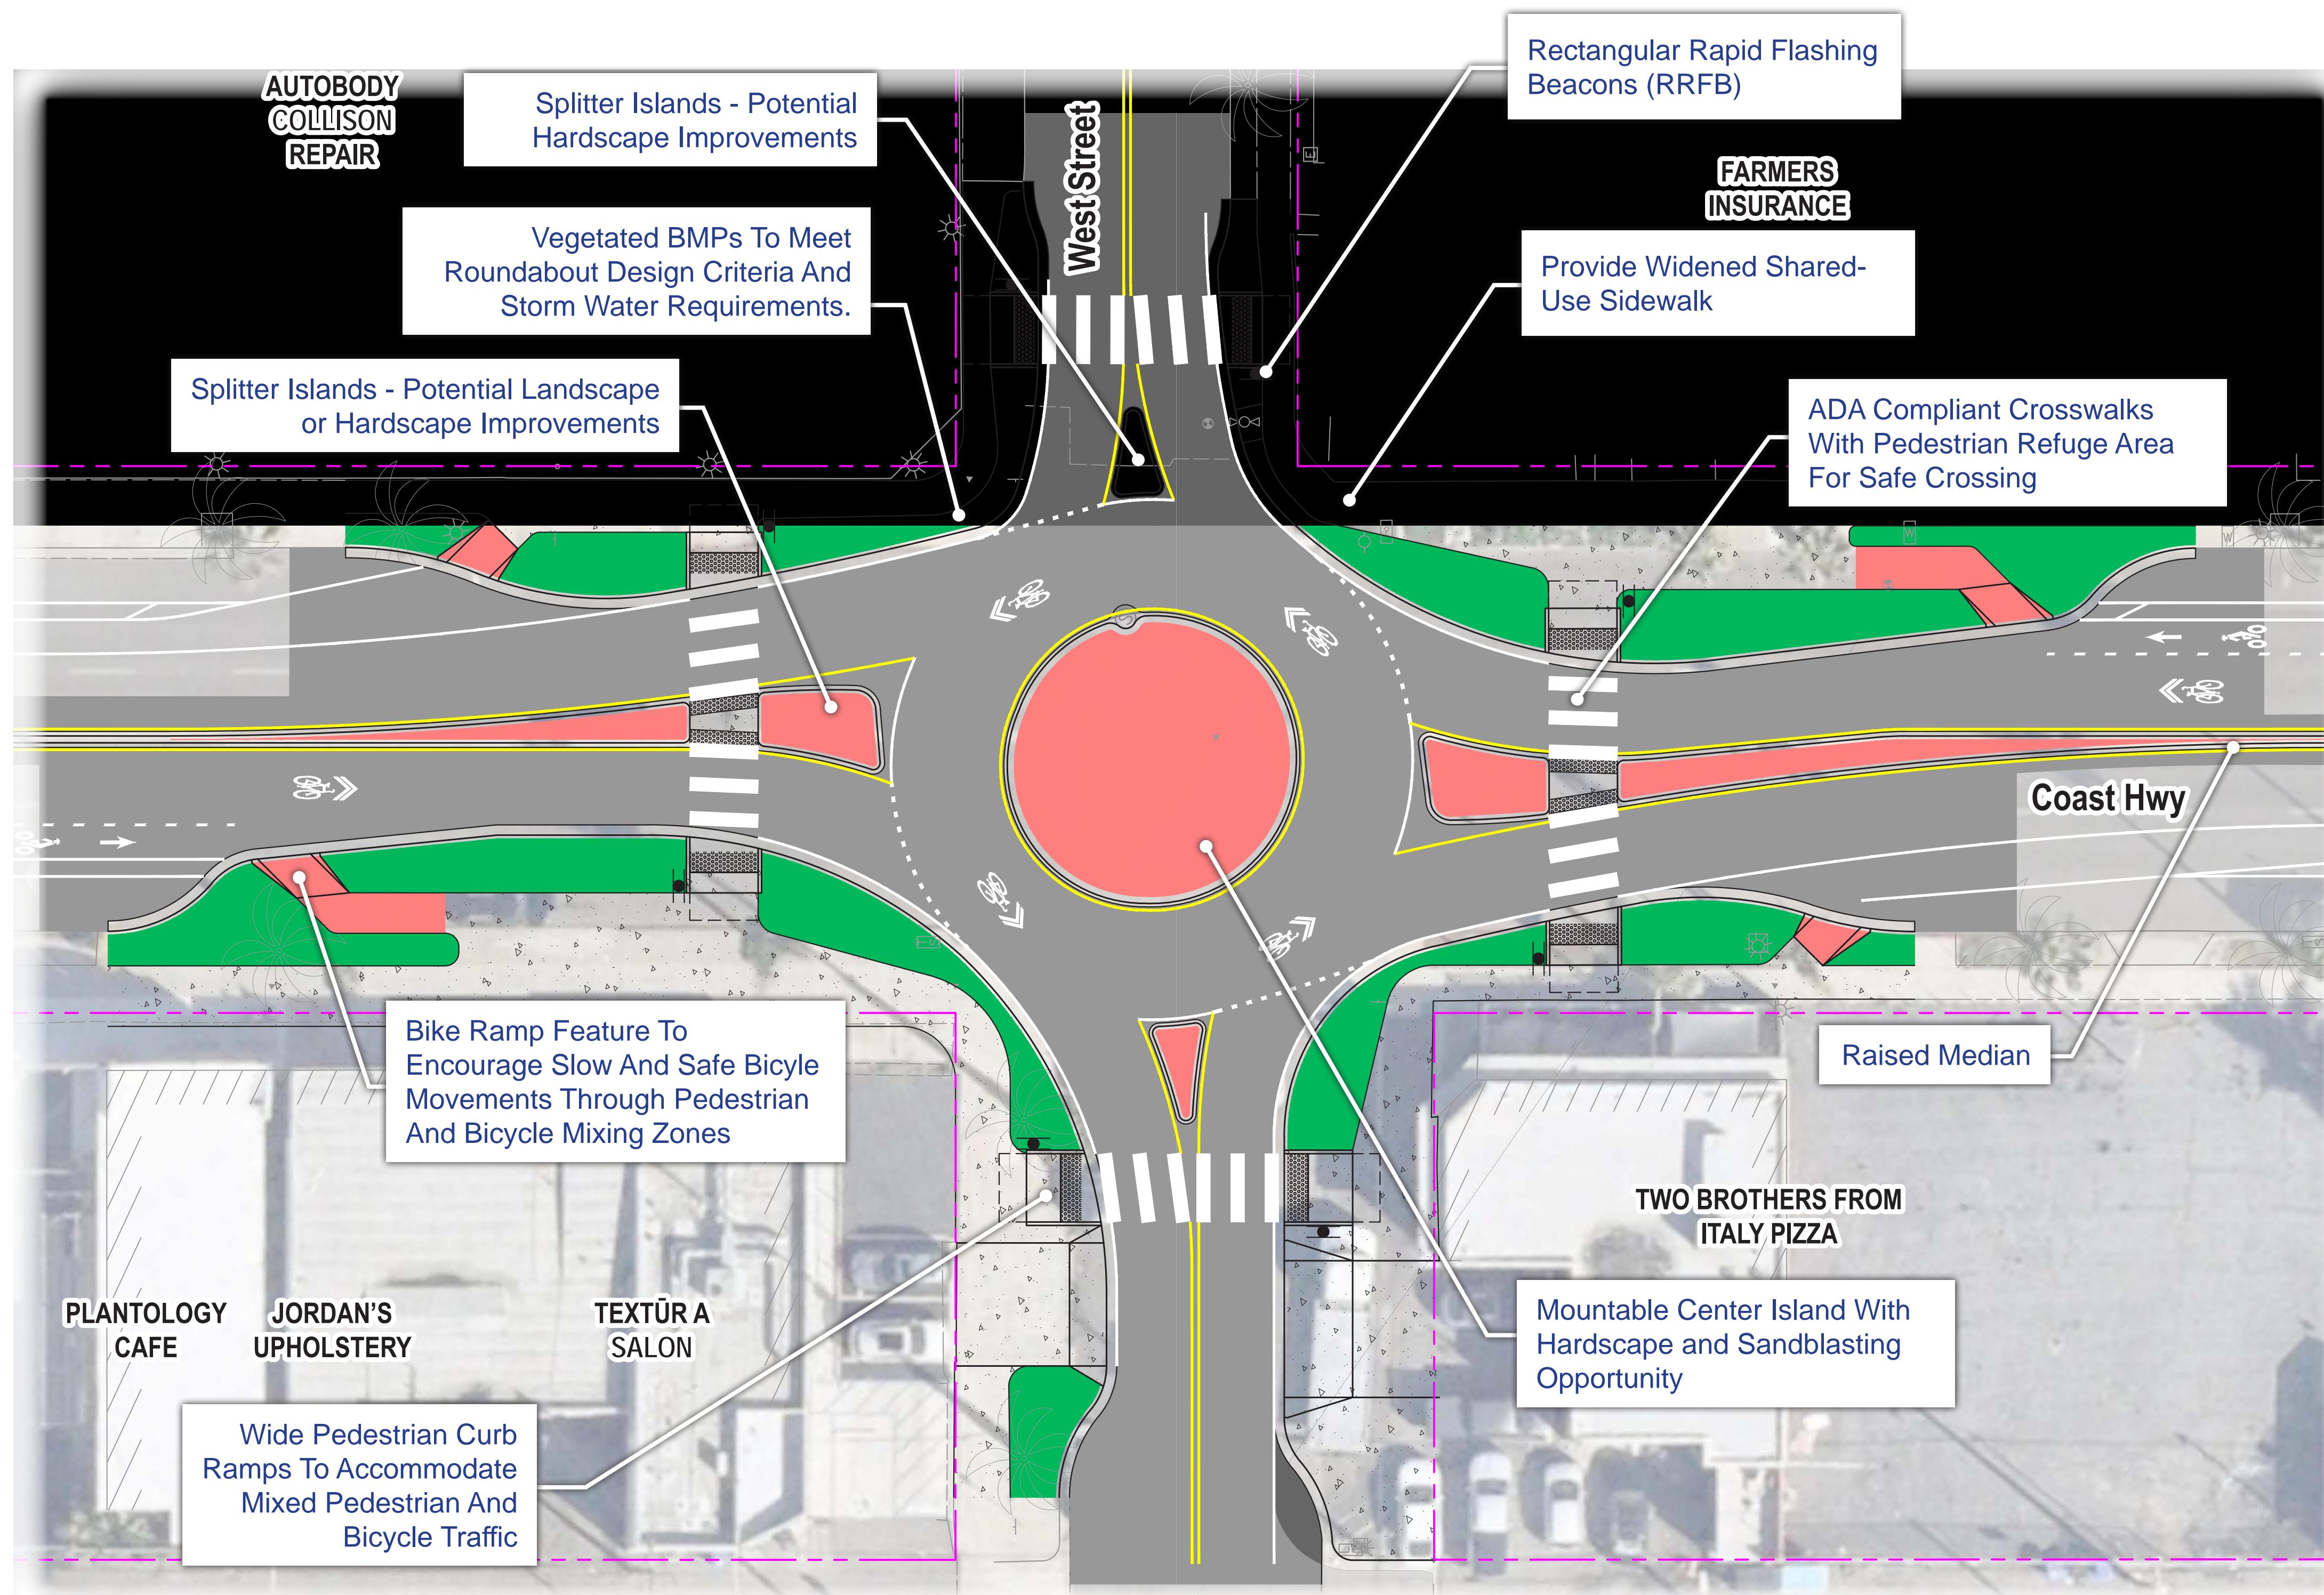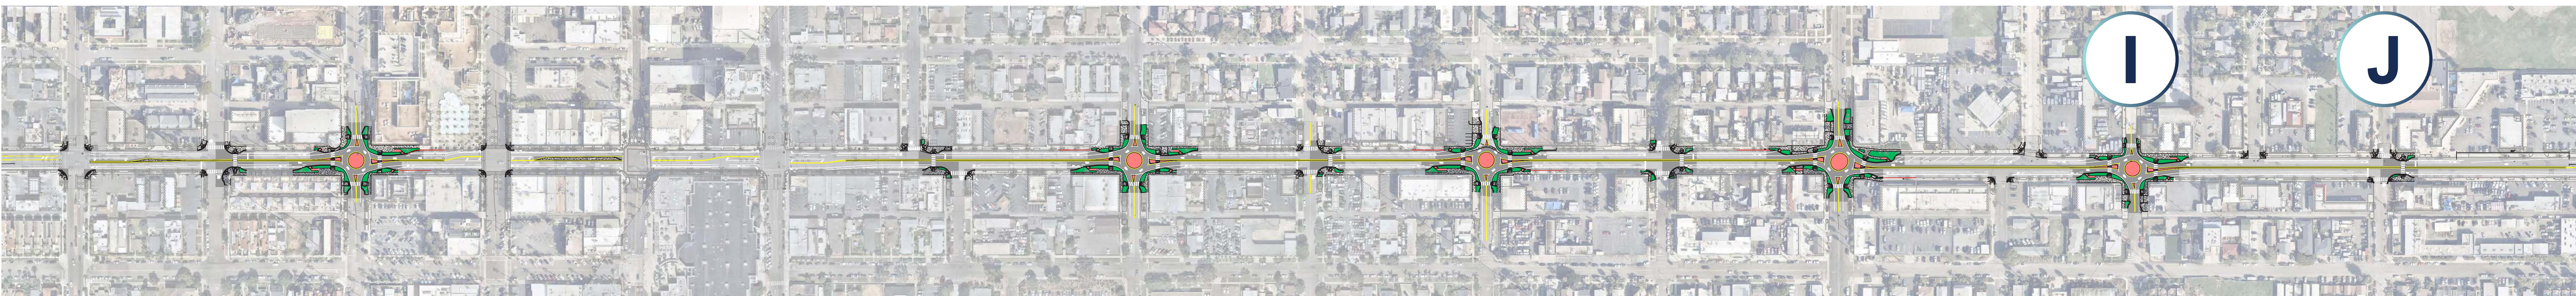

I WEST ST - ROUNDABOUT

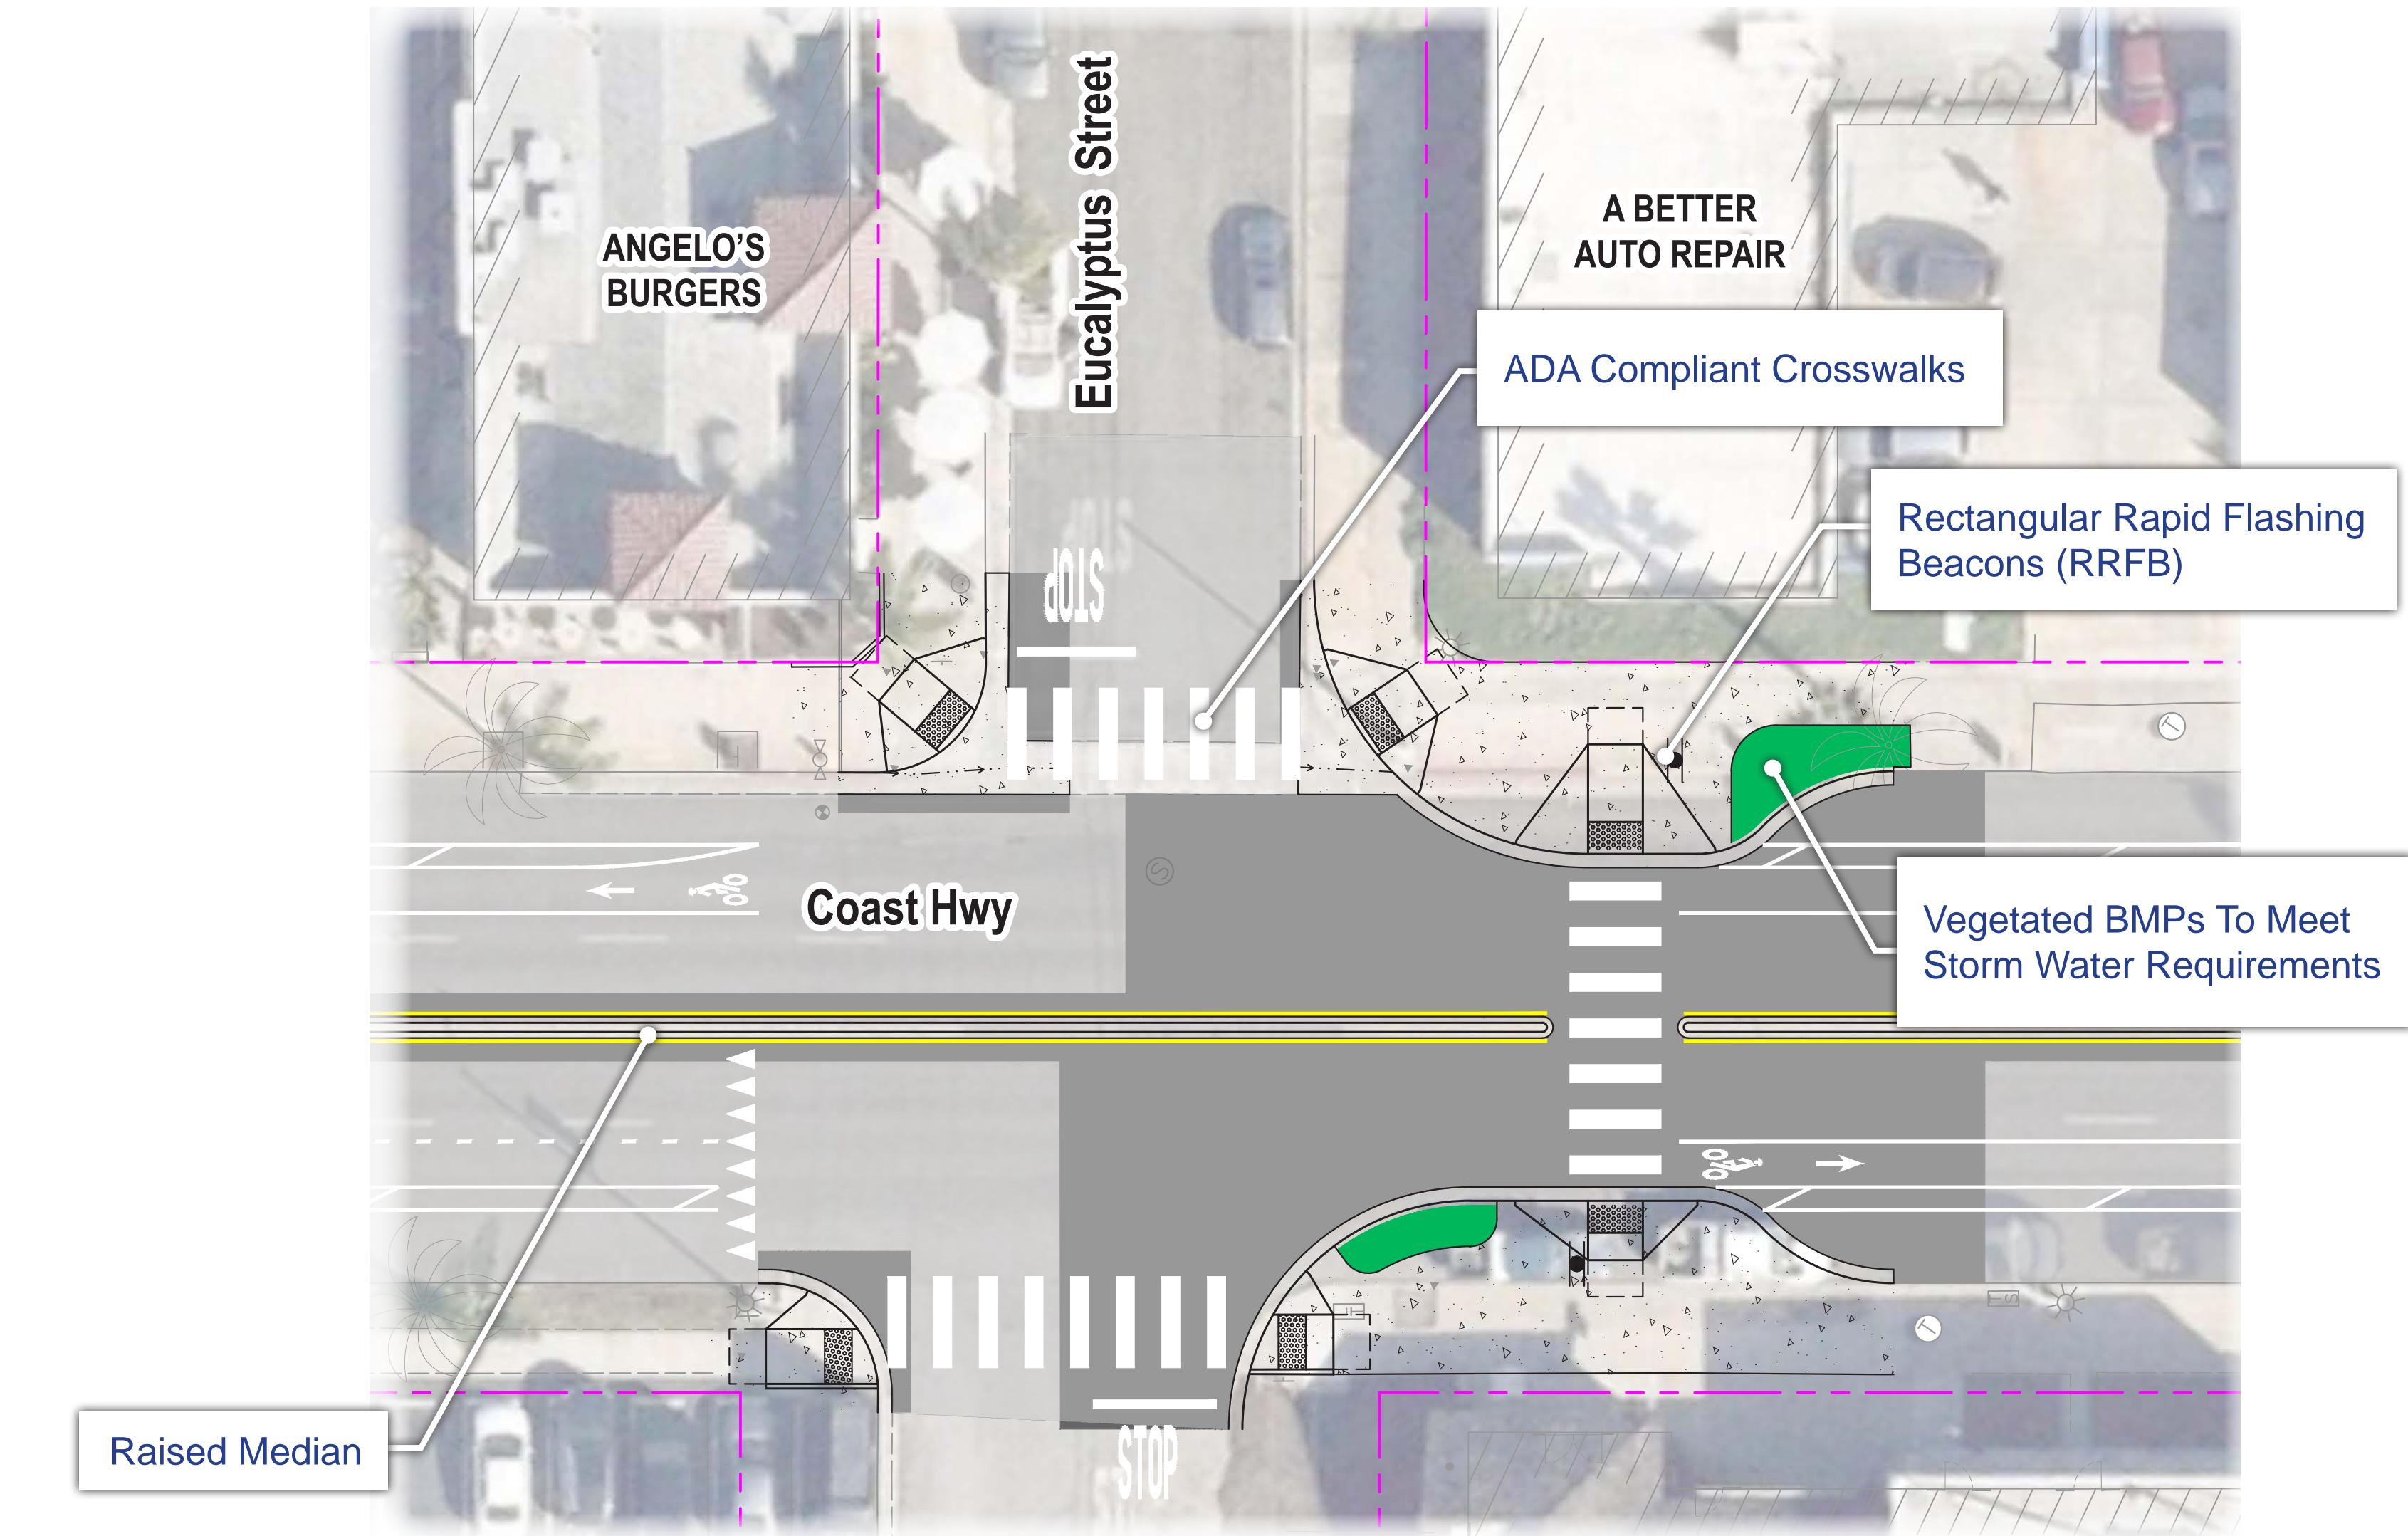

J EUCALYPTUS ST - BULB-OUTS



GRAPHIC SCALE IN FEET

0 7.5 15 30