


MATCHLINE SEE SHEET 2



Legend	
	Curb Ramp
	Curb Ramp and Curb Extensions
	Railroad Warning Devices: Pedestrian
	IRT Alignment
	IRT Alignment - Rail Crossing
	Landscaping
	Right of Way (R/W)
	IRT Private R/W Encroachment
	Cities of Oceanside/Vista Boundary
	Proposed Fence
	Proposed Additional NCTD Track
	Bridge
	Trail Connection Opportunity
	Hardline Preserve
	Softline Preserve
	High Visibility Crosswalk
	Remove Parking
	Caltrans Standard Barrier
	Sub Surface Drainage System
	Proposed Retaining Wall
	Proposed dimension
	Existing dimension
	Install Traffic Signal
	Rapid Rectangular Flashing Beacon (RRFB)

Cross-Section A-A: Existing Conditions






Cross-Section A-A: Proposed Conditions


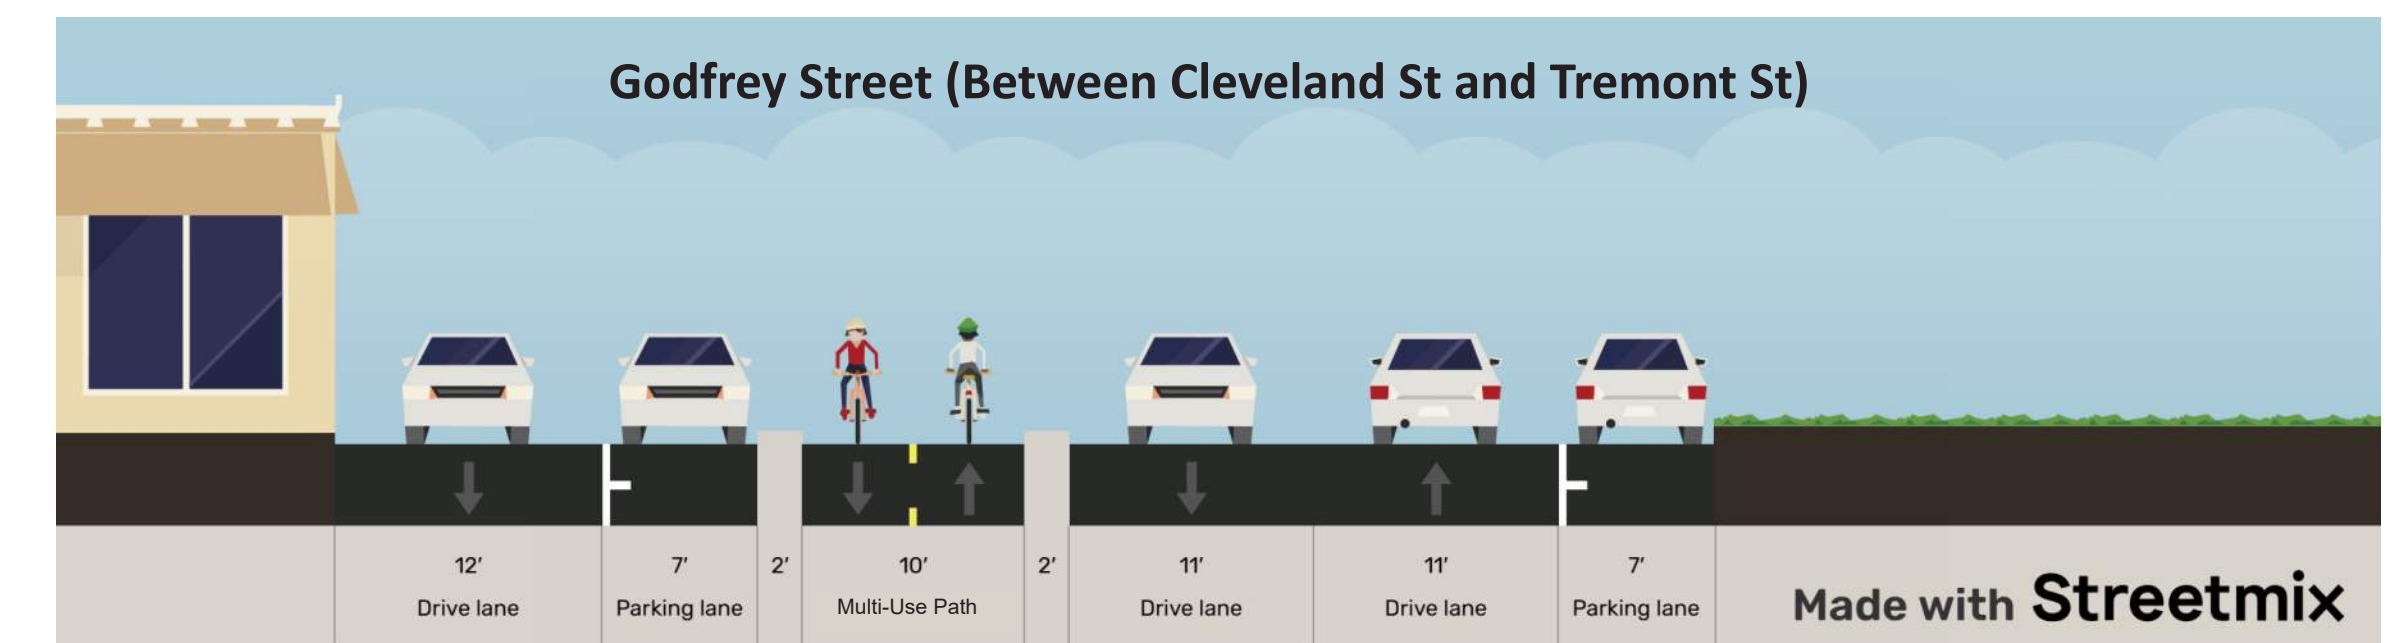


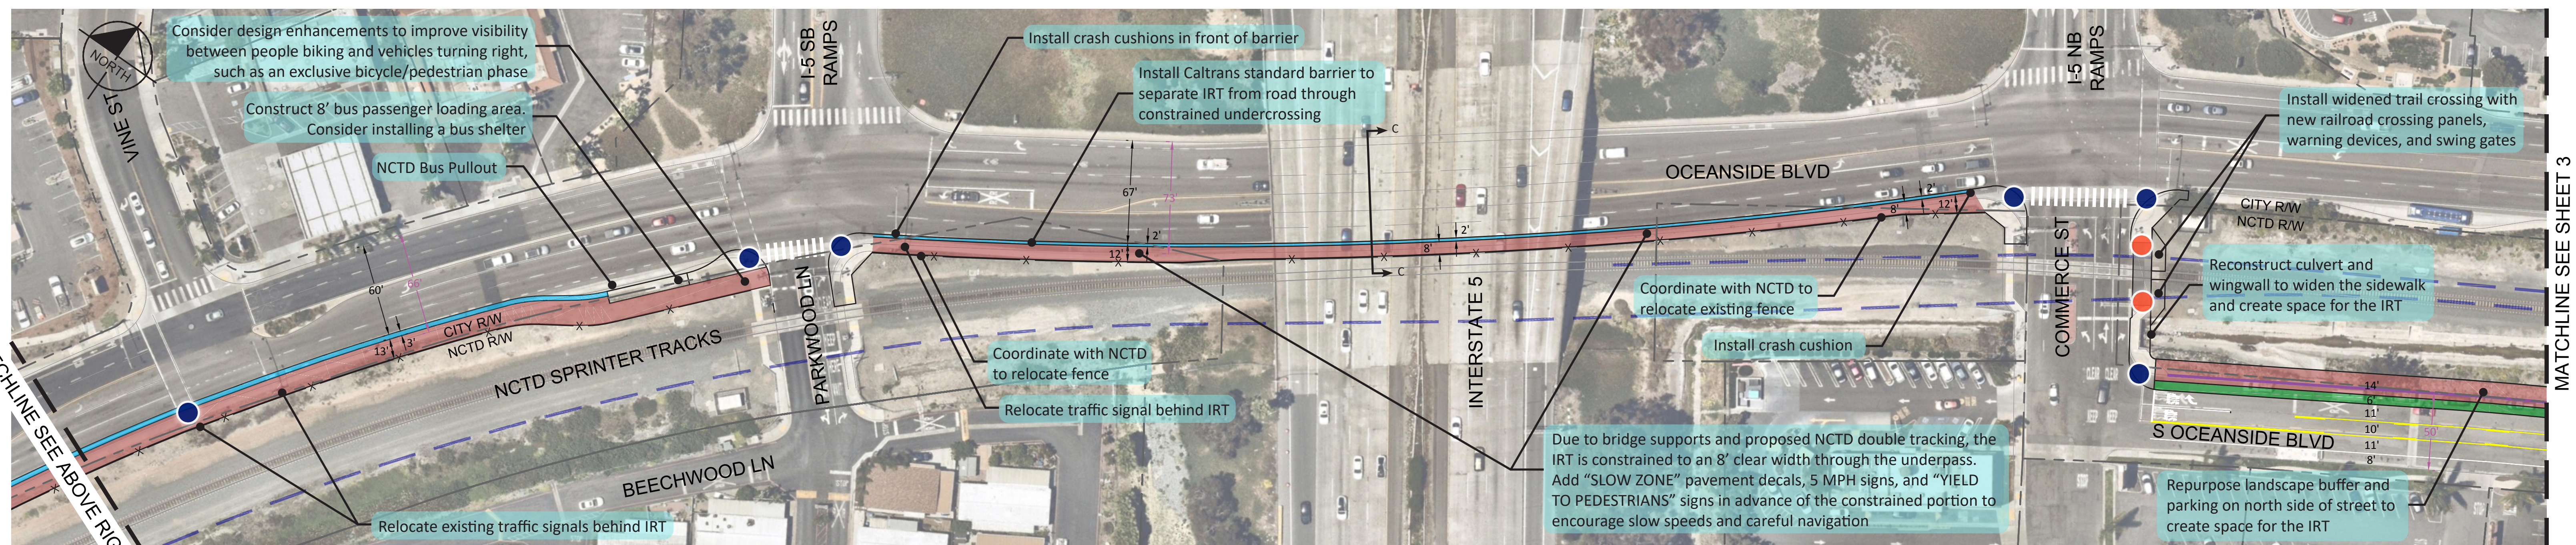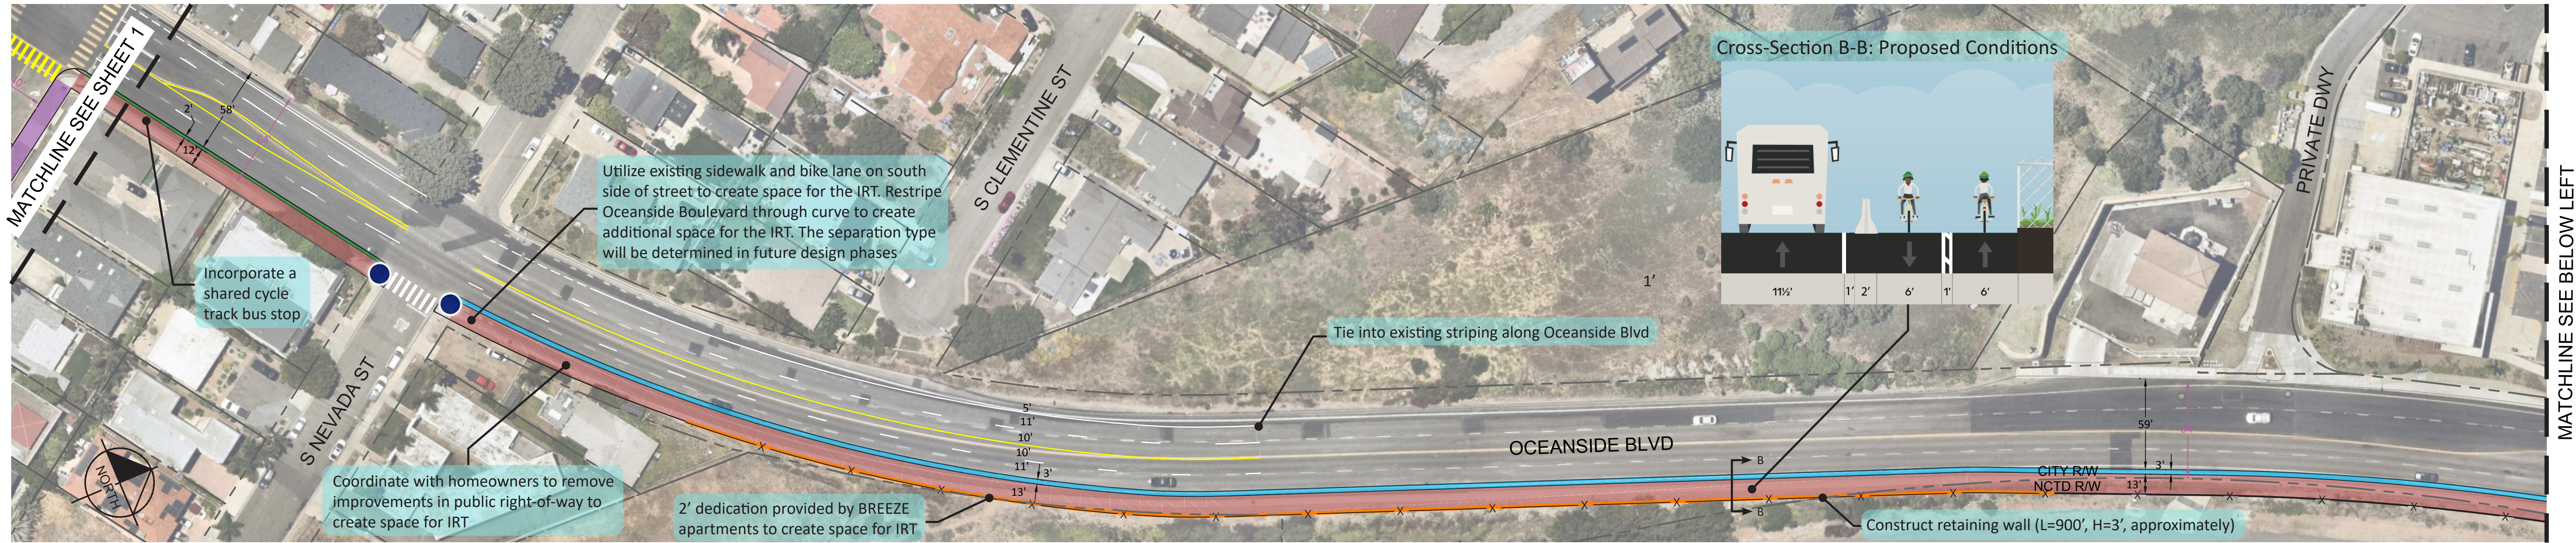

Legend


Curb Ramp	Trail Connection Opportunity
Curb Ramp and Curb Extensions	Hardline Preserve
Railroad Warning Devices: Pedestrian	Softline Preserve
IRT Alignment	High Visibility Crosswalk
IRT Alignment - Rail Crossing	Remove Parking
Landscaping	Caltrans Standard Barrier
Right of Way (R/W)	Sub Surface Drainage System
IRT Private R/W Encroachment	Proposed Retaining Wall
Cities of Oceanside/Vista Boundary	Proposed dimension
Proposed Fence	Existing dimension
Proposed Additional NCTD Track	Install Traffic Signal
Bridge	Rapid Rectangular Flashing Beacon (RRFB)

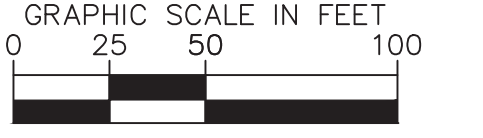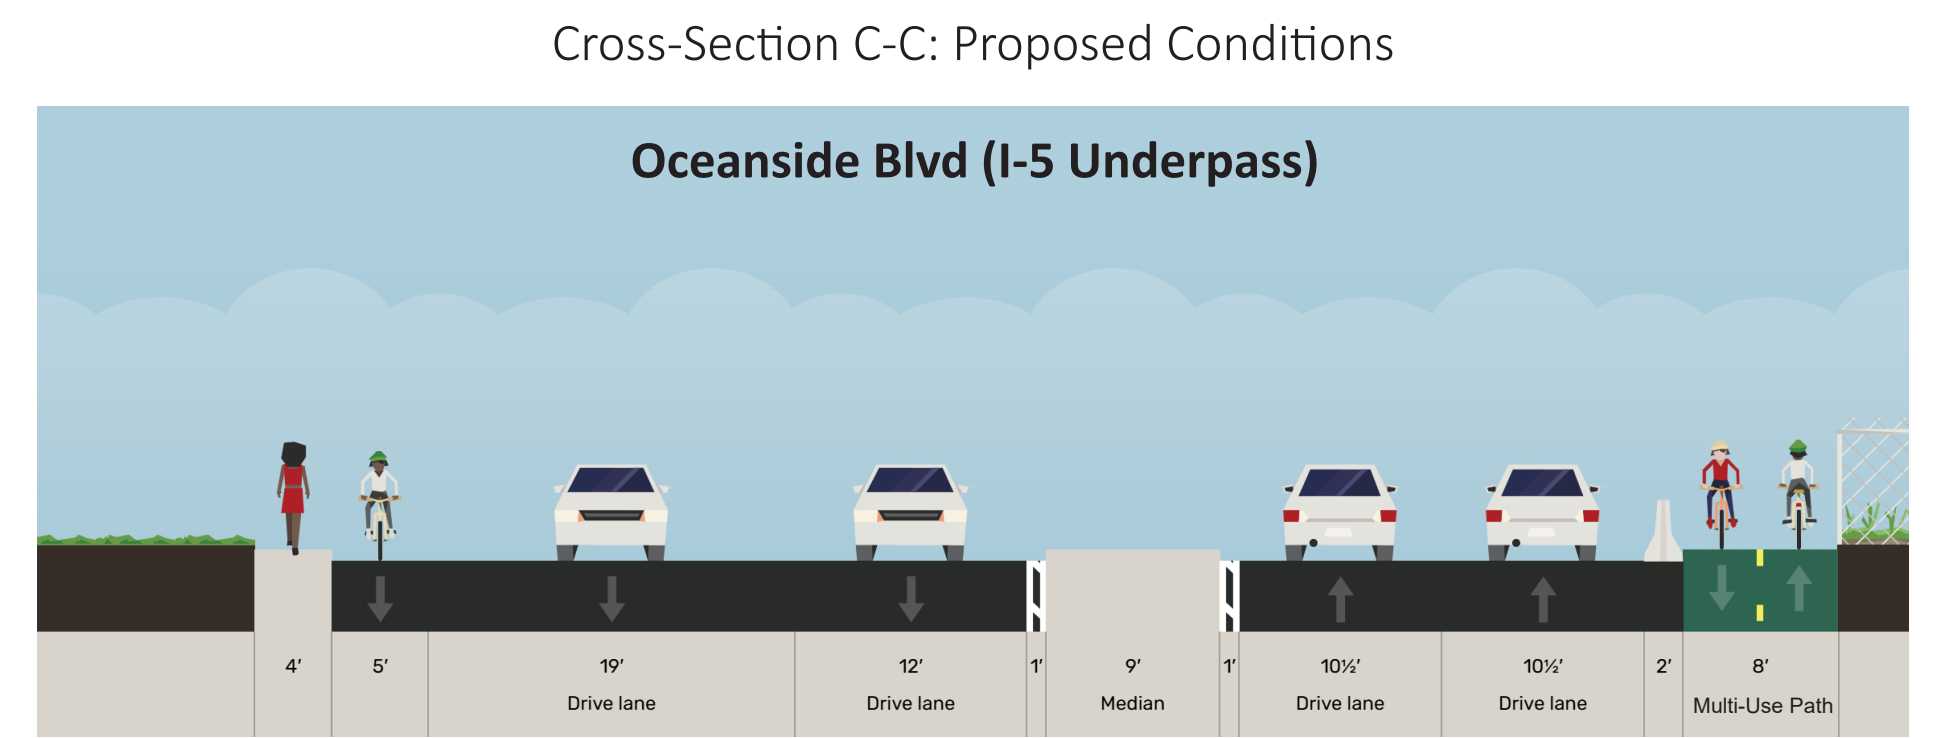
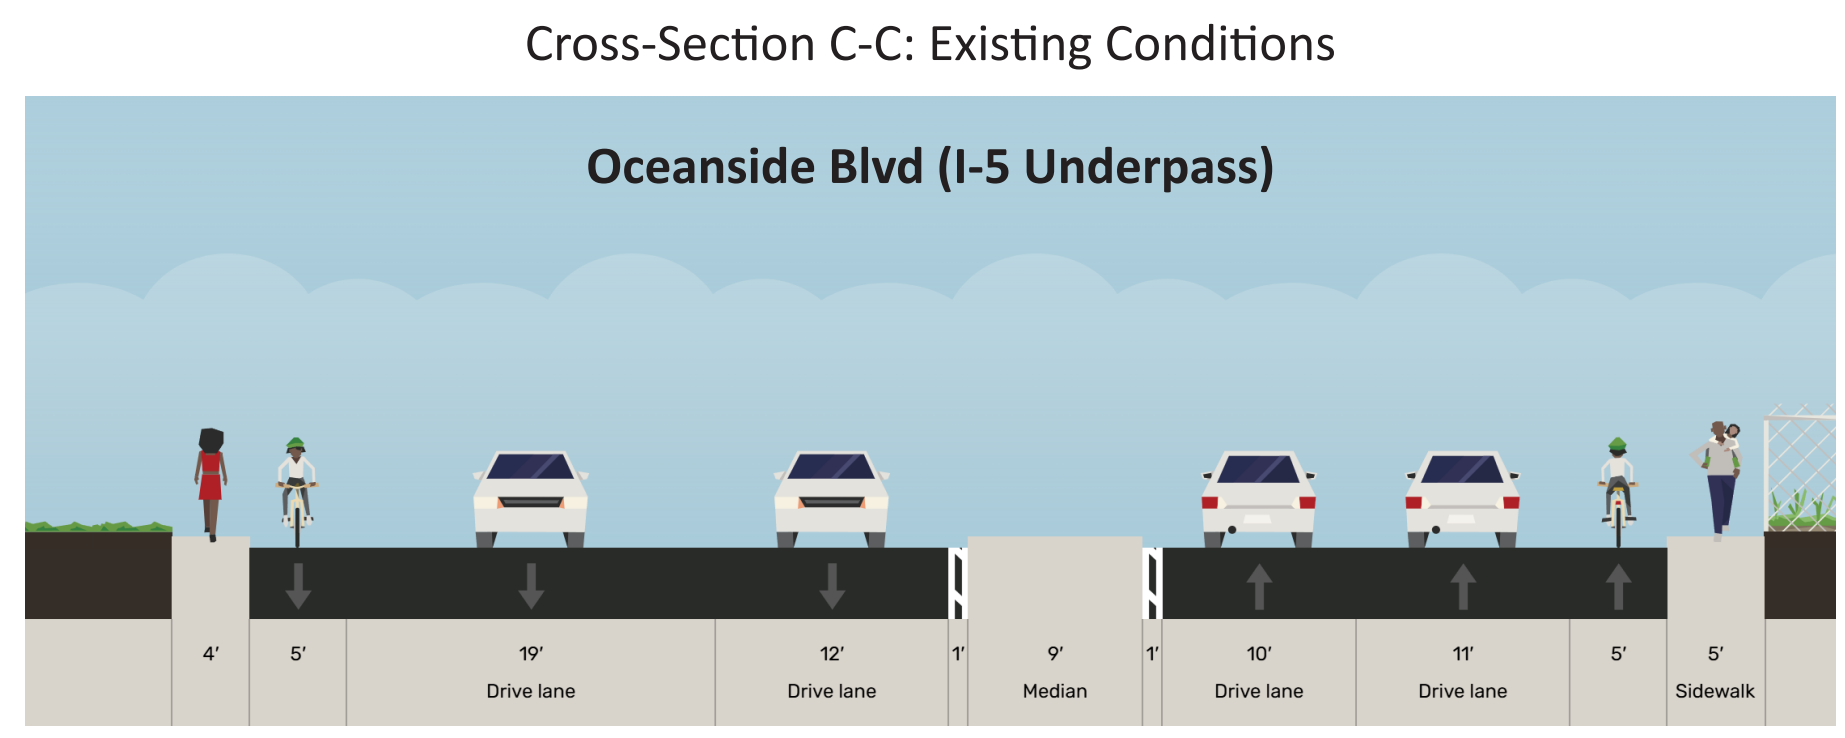


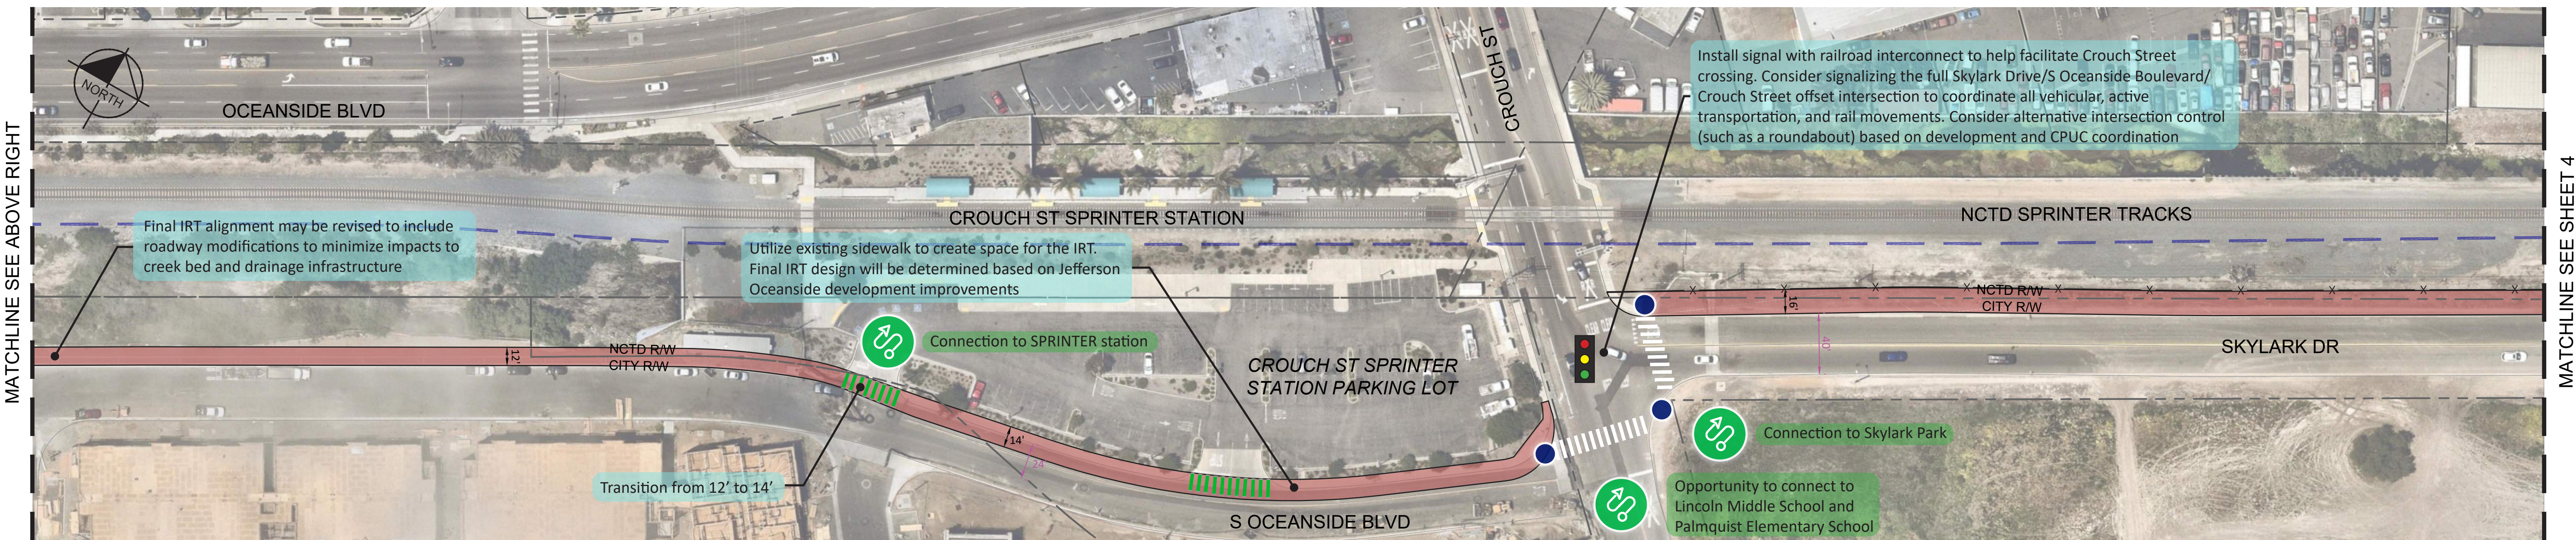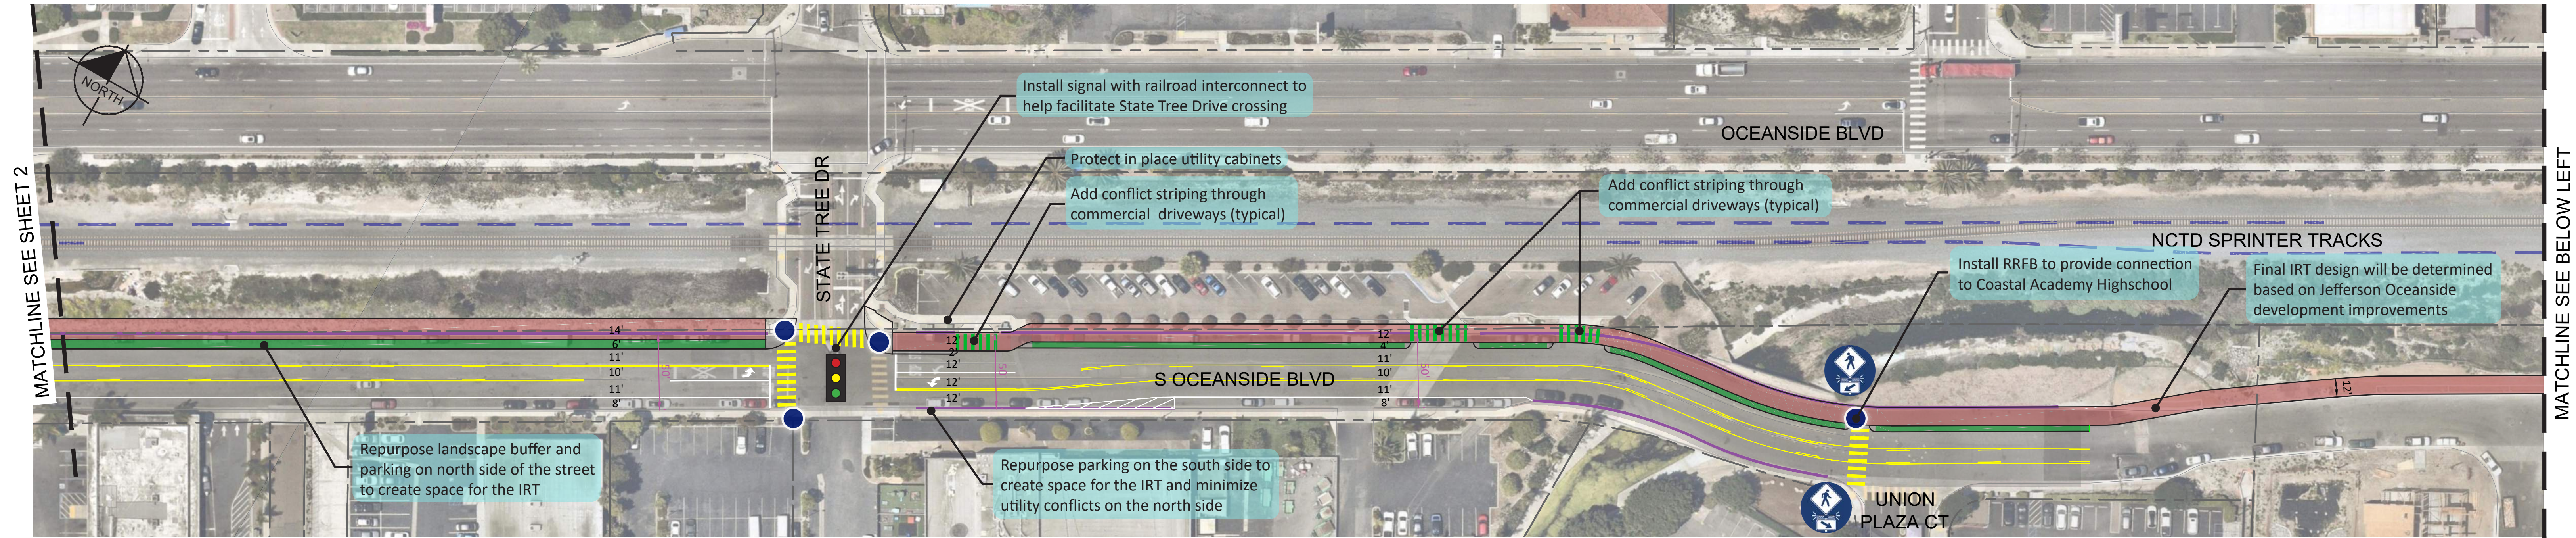

Legend


Curb Ramp	Trail Connection Opportunity
Curb Ramp and Curb Extensions	Hardline Preserve
Railroad Warning Devices: Pedestrian	Softline Preserve
IRT Alignment	High Visibility Crosswalk
IRT Alignment - Rail Crossing	Remove Parking
Landscaping	Caltrans Standard Barrier
Right of Way (R/W)	Sub Surface Drainage System
IRT Private R/W Encroachment	Proposed Retaining Wall
Cities of Oceanside/Vista Boundary	Proposed dimension
Proposed Fence	Existing dimension
Proposed Additional NCTD Track	Install Traffic Signal
Bridge	Rapid Rectangular Flashing Beacon (RRFB)

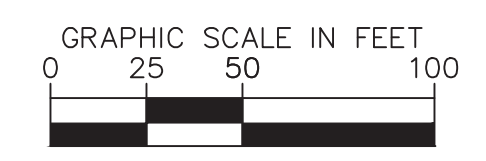


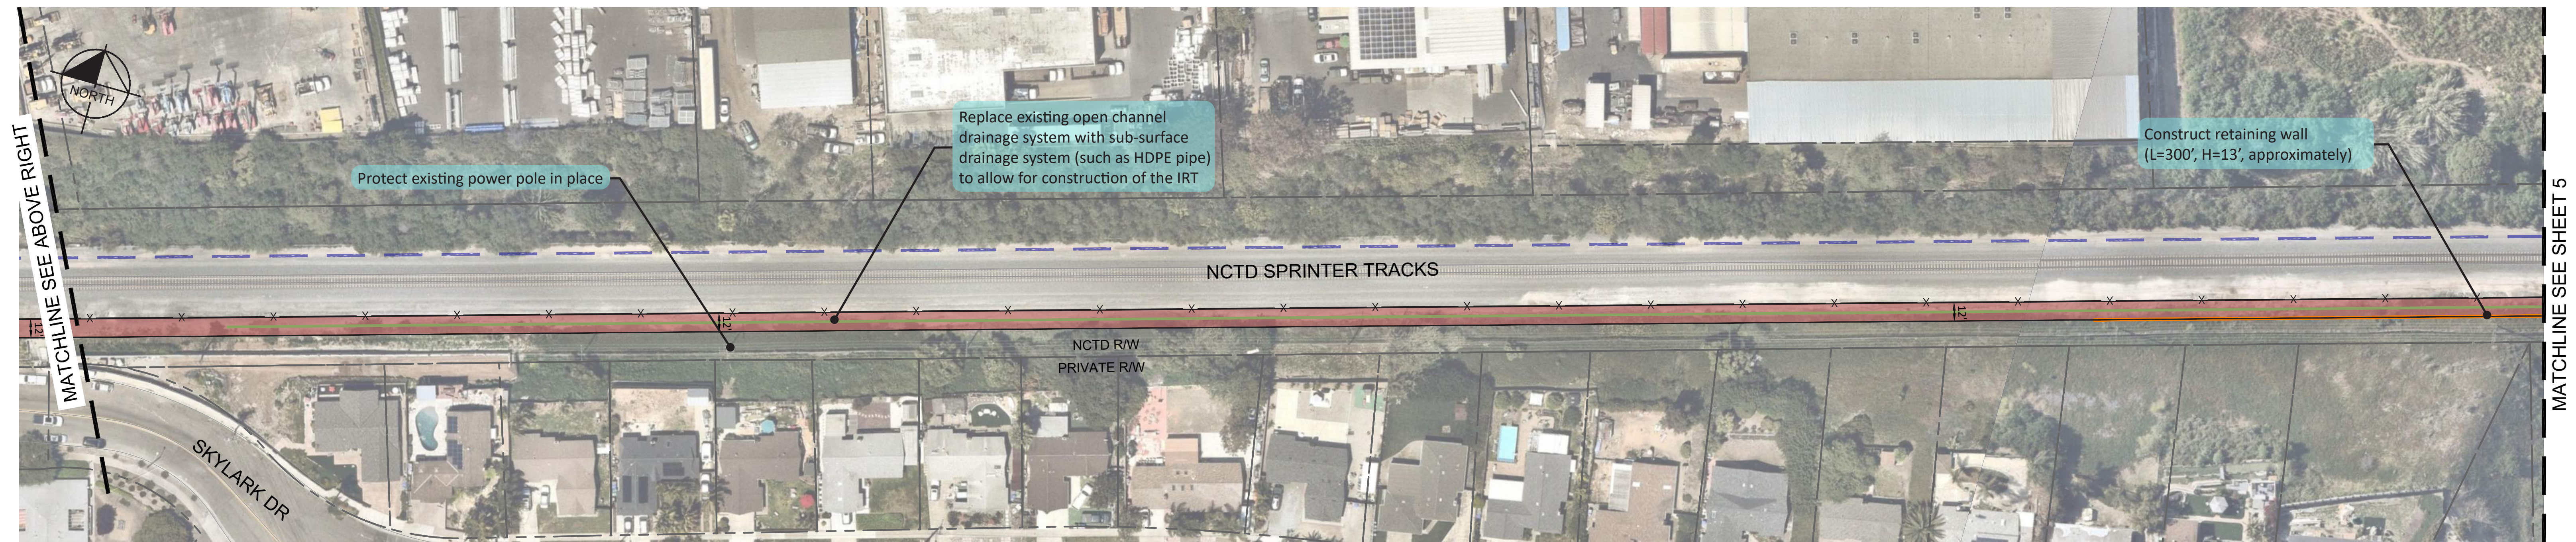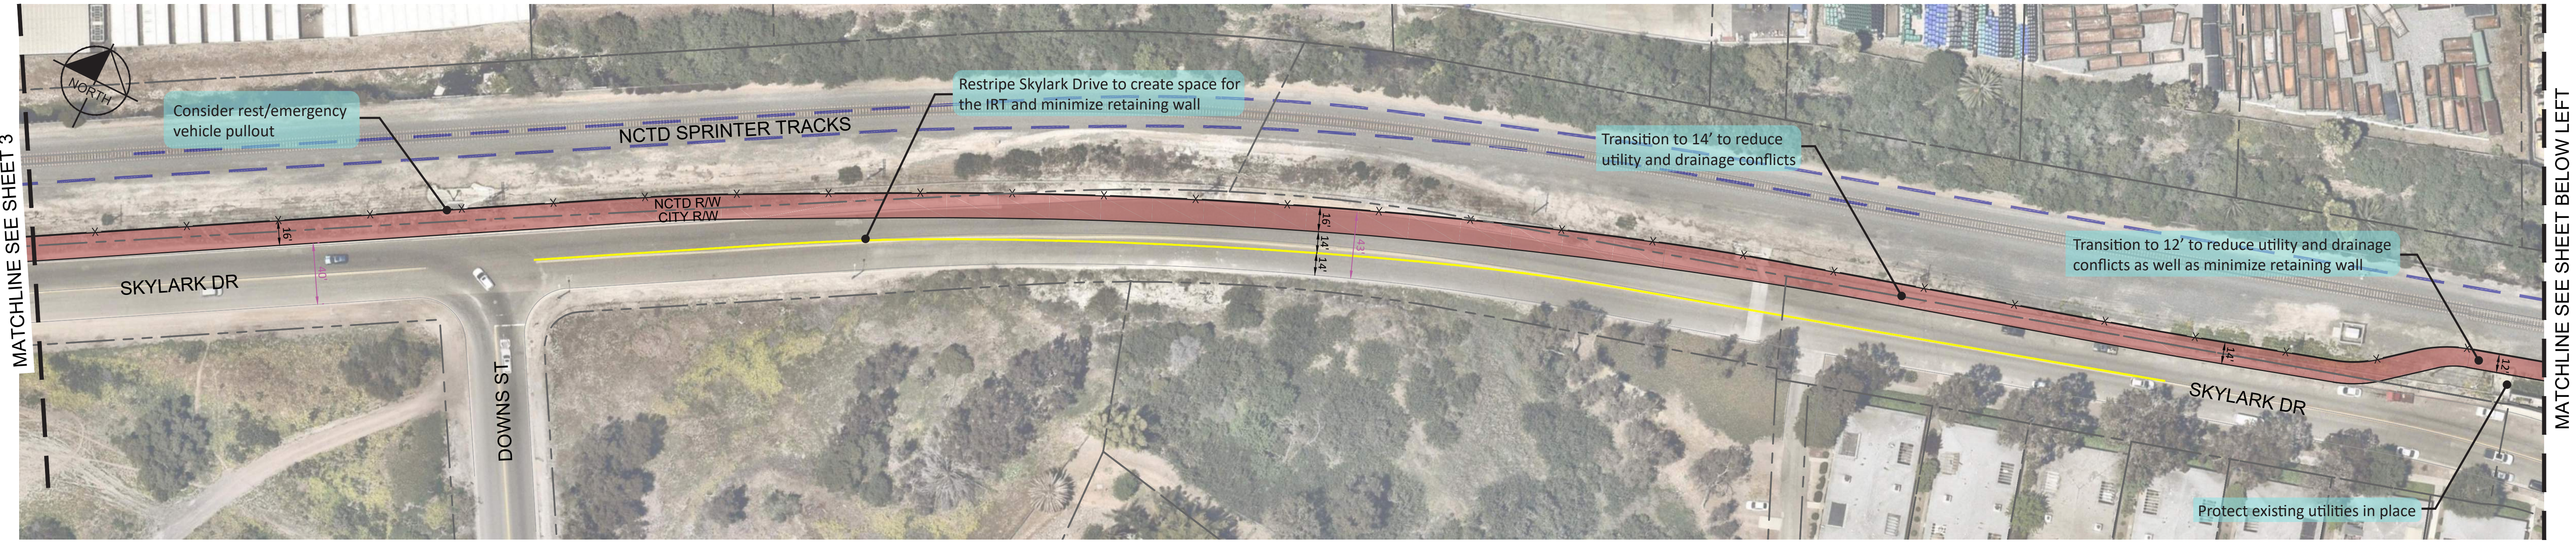

Legend


Curb Ramp	Trail Connection Opportunity
Curb Ramp and Curb Extensions	Hardline Preserve
Railroad Warning Devices: Pedestrian	Softline Preserve
IRT Alignment	High Visibility Crosswalk
IRT Alignment - Rail Crossing	Remove Parking
Landscaping	Caltrans Standard Barrier
Right of Way (R/W)	Sub Surface Drainage System
IRT Private R/W Encroachment	Proposed Retaining Wall
Cities of Oceanside/Vista Boundary	Proposed dimension
Proposed Fence	Existing dimension
Proposed Additional NCTD Track	Install Traffic Signal
Bridge	Rapid Rectangular Flashing Beacon (RRFB)


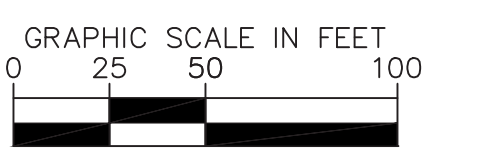


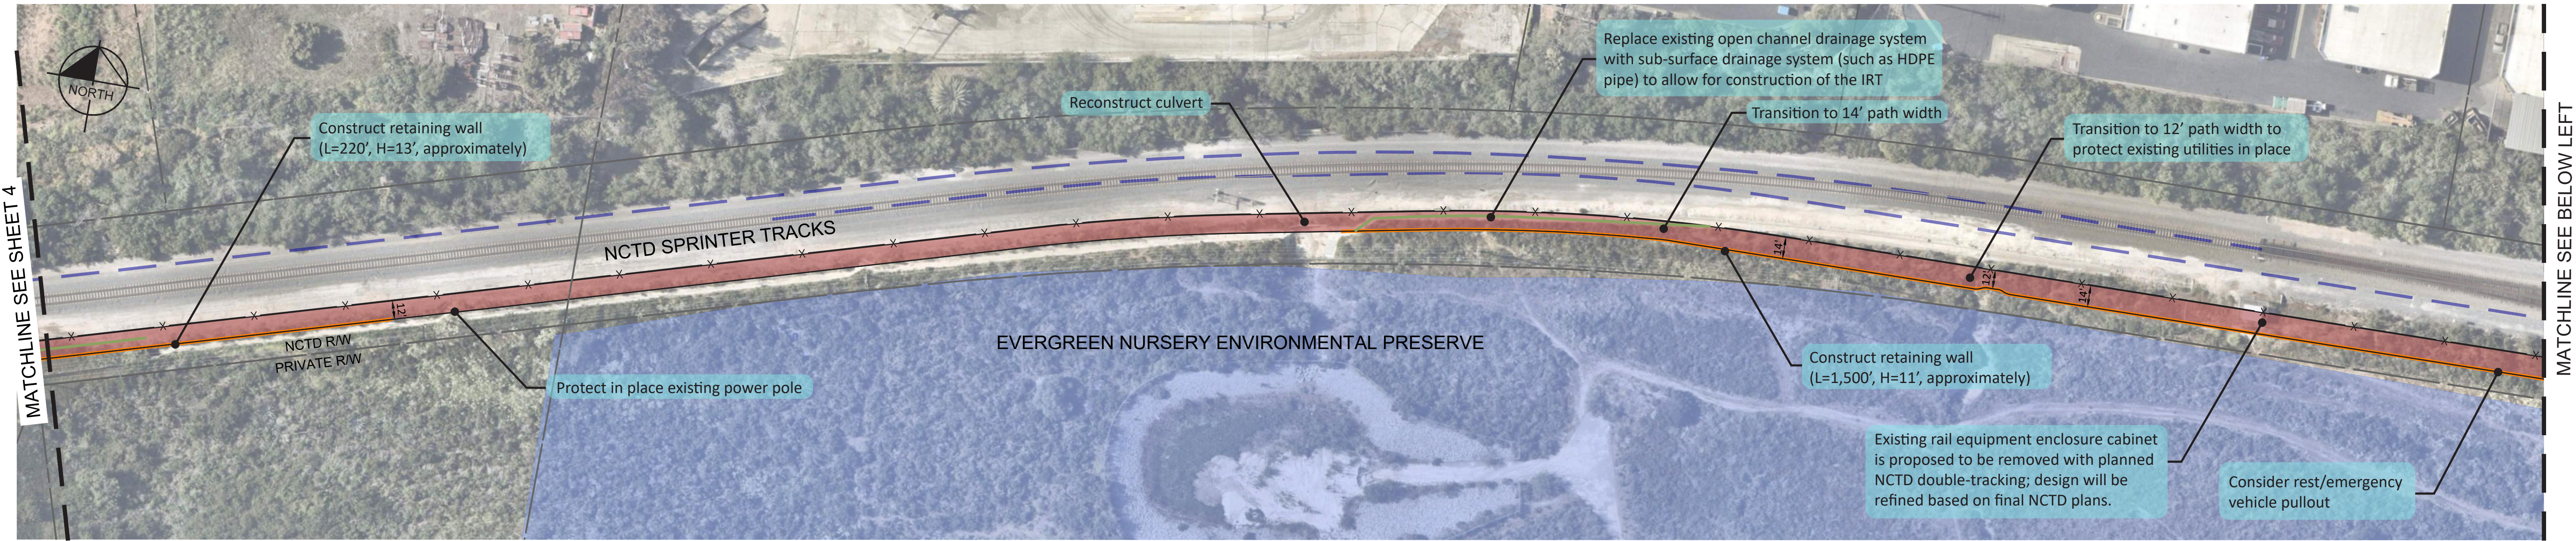

Legend


Curb Ramp	Trail Connection Opportunity
Curb Ramp and Curb Extensions	Hardline Preserve
Railroad Warning Devices: Pedestrian	Softline Preserve
IRT Alignment	High Visibility Crosswalk
IRT Alignment - Rail Crossing	Remove Parking
Landscaping	Caltrans Standard Barrier
Right of Way (R/W)	Sub Surface Drainage System
IRT Private R/W Encroachment	Proposed Retaining Wall
Cities of Oceanside/Vista Boundary	Proposed dimension
Proposed Fence	Existing dimension
Proposed Additional NCTD Track	Install Traffic Signal
Bridge	Rapid Rectangular Flashing Beacon (RRFB)


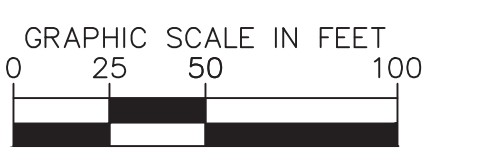


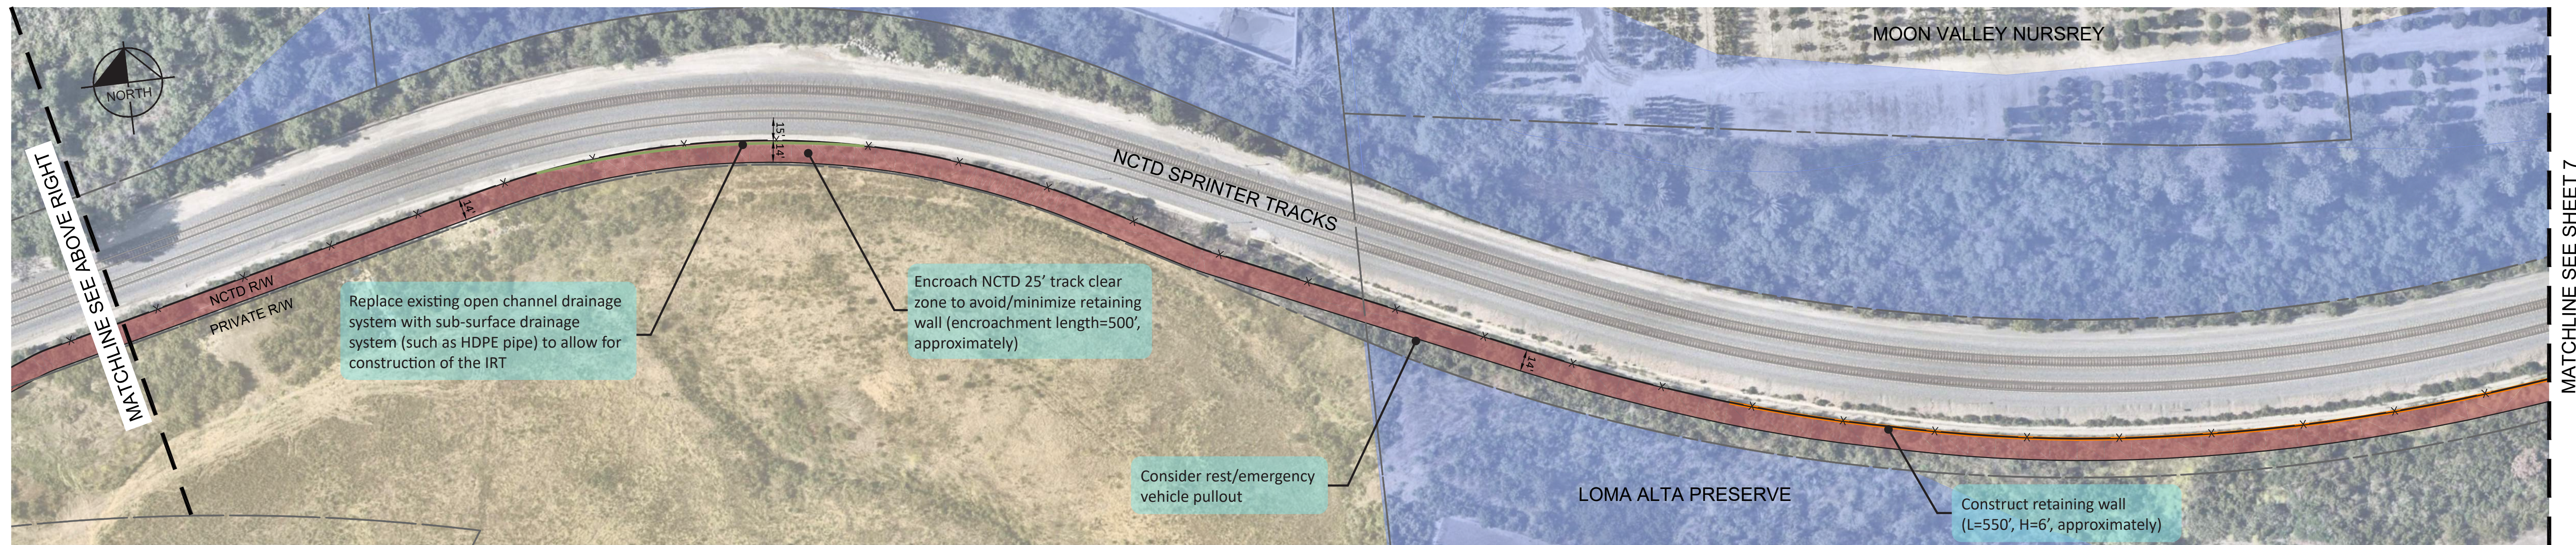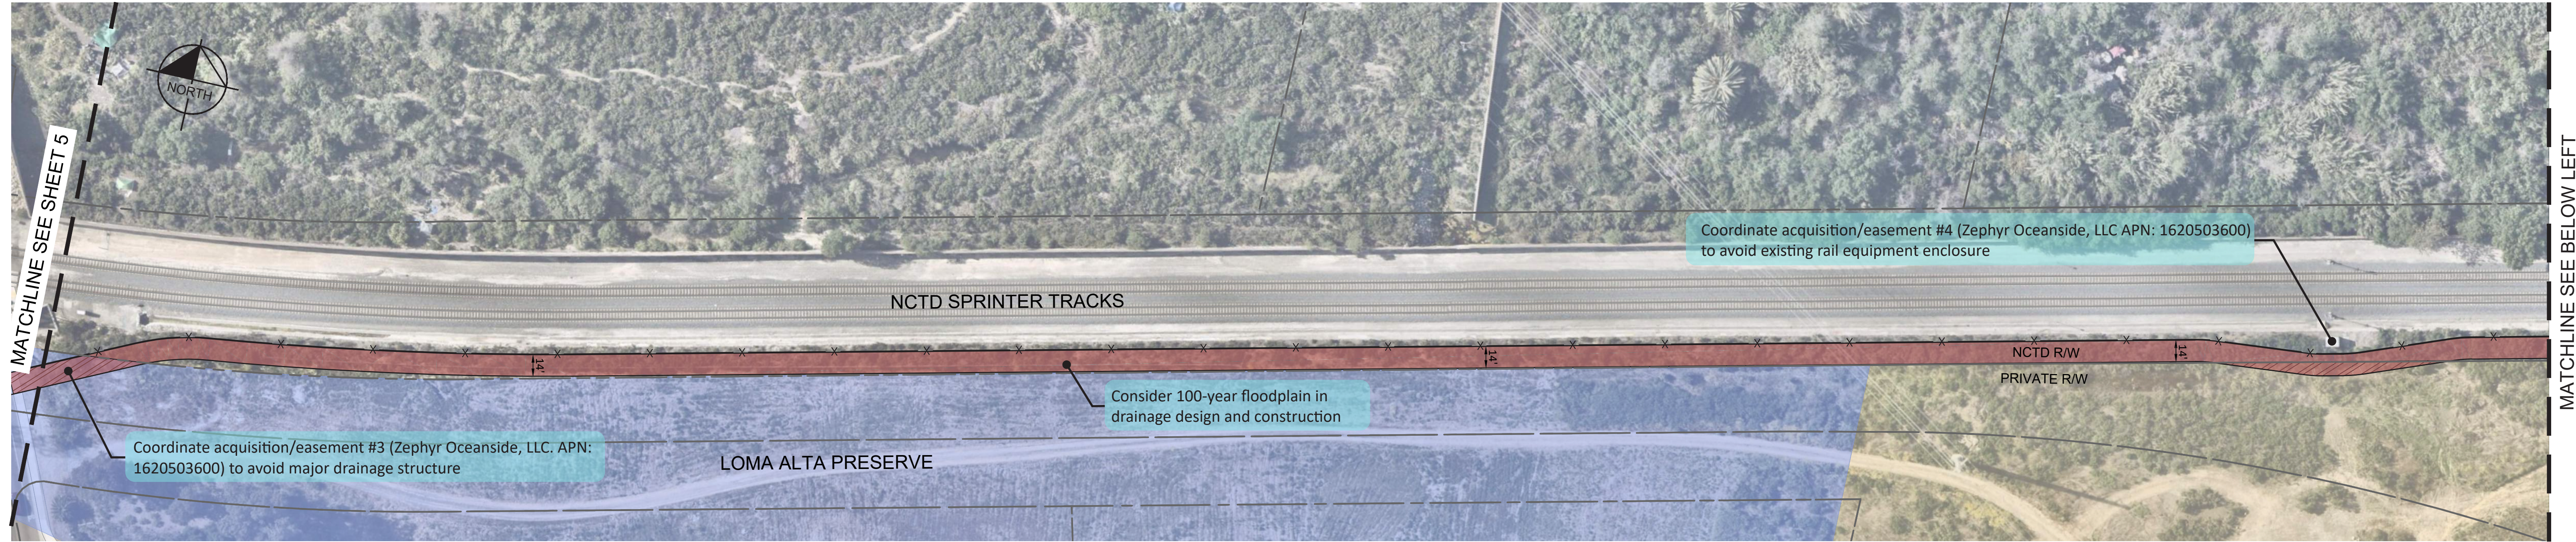

Legend


Curb Ramp	Trail Connection Opportunity
Curb Ramp and Curb Extensions	Hardline Preserve
Railroad Warning Devices: Pedestrian	Softline Preserve
IRT Alignment	High Visibility Crosswalk
IRT Alignment - Rail Crossing	Remove Parking
Landscaping	Caltrans Standard Barrier
Right of Way (R/W)	Sub Surface Drainage System
IRT Private R/W Encroachment	Proposed Retaining Wall
Cities of Oceanside/Vista Boundary	Proposed dimension
Proposed Fence	Existing dimension
Proposed Additional NCTD Track	Install Traffic Signal
Bridge	Rapid Rectangular Flashing Beacon (RRFB)


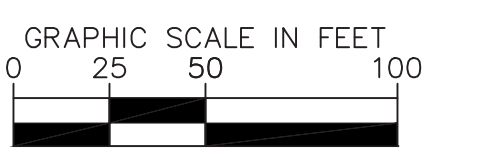


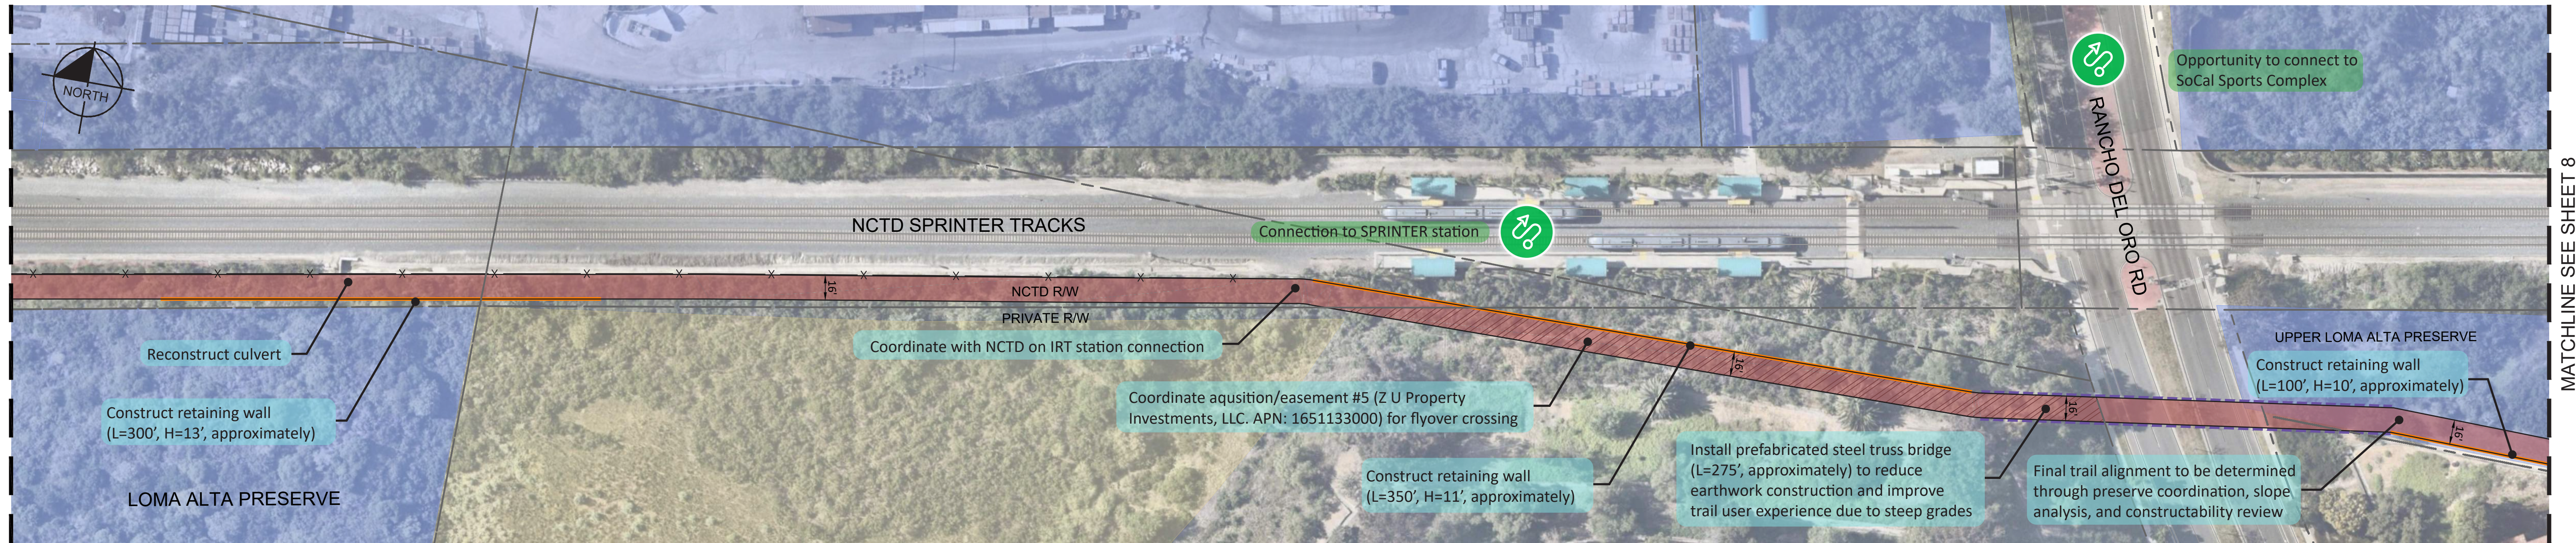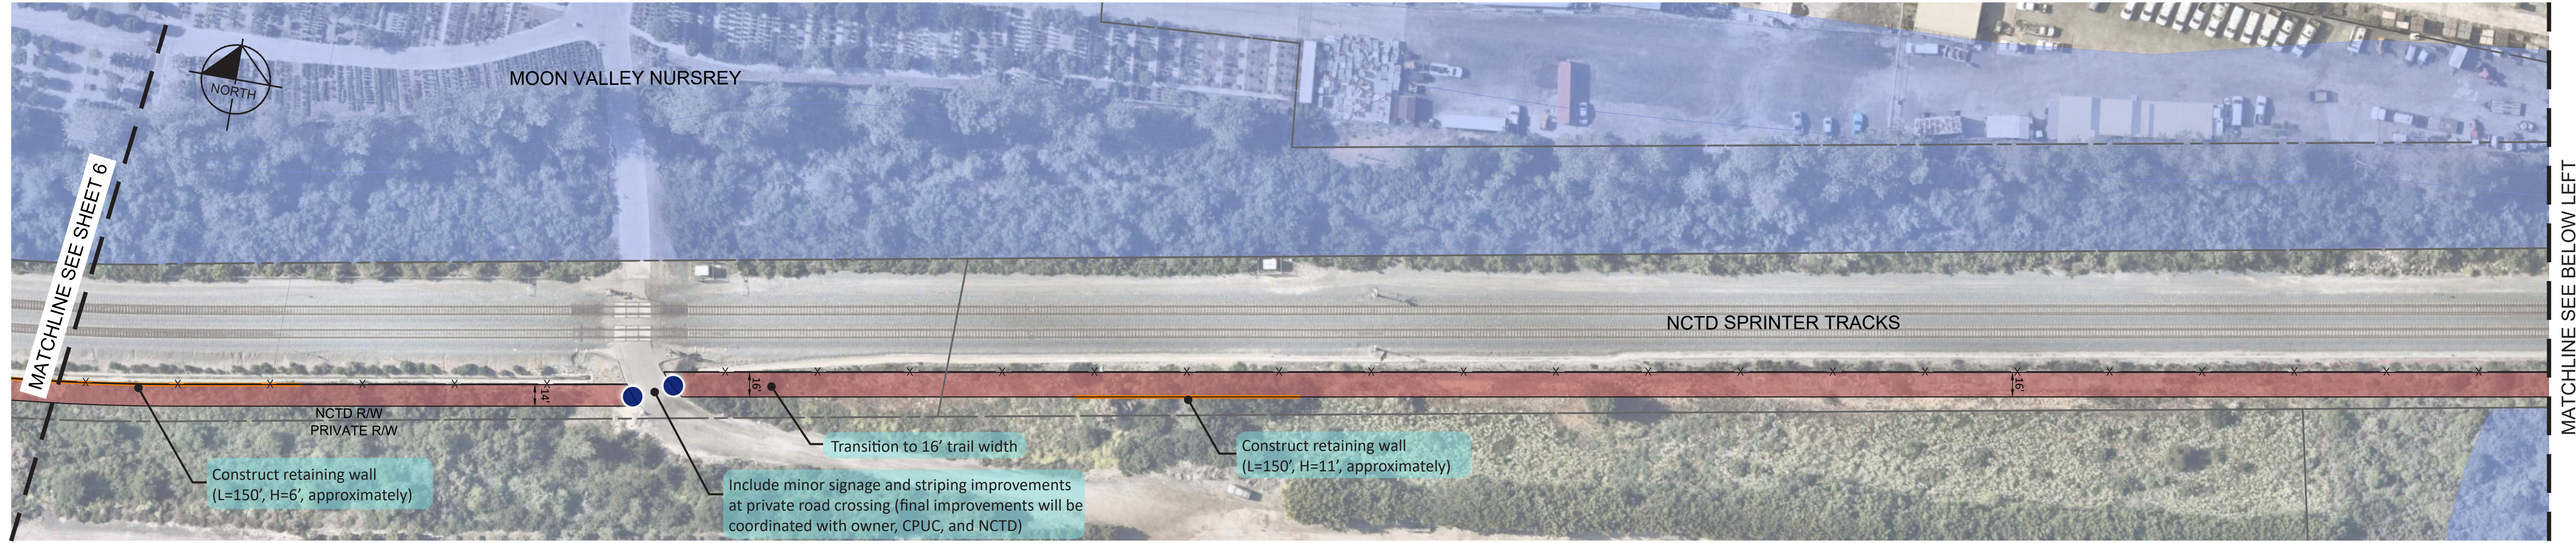

Legend


Curb Ramp	Trail Connection Opportunity
Curb Ramp and Curb Extensions	Hardline Preserve
Railroad Warning Devices: Pedestrian	Softline Preserve
IRT Alignment	High Visibility Crosswalk
IRT Alignment - Rail Crossing	Remove Parking
Landscaping	Caltrans Standard Barrier
Right of Way (R/W)	Sub Surface Drainage System
IRT Private R/W Encroachment	Proposed Retaining Wall
Cities of Oceanside/Vista Boundary	Proposed dimension
Proposed Fence	Existing dimension
Proposed Additional NCTD Track	Install Traffic Signal
Bridge	Rapid Rectangular Flashing Beacon (RRFB)


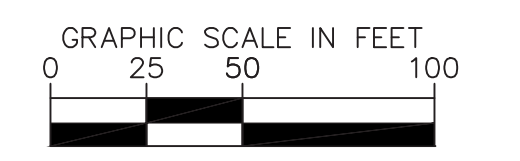


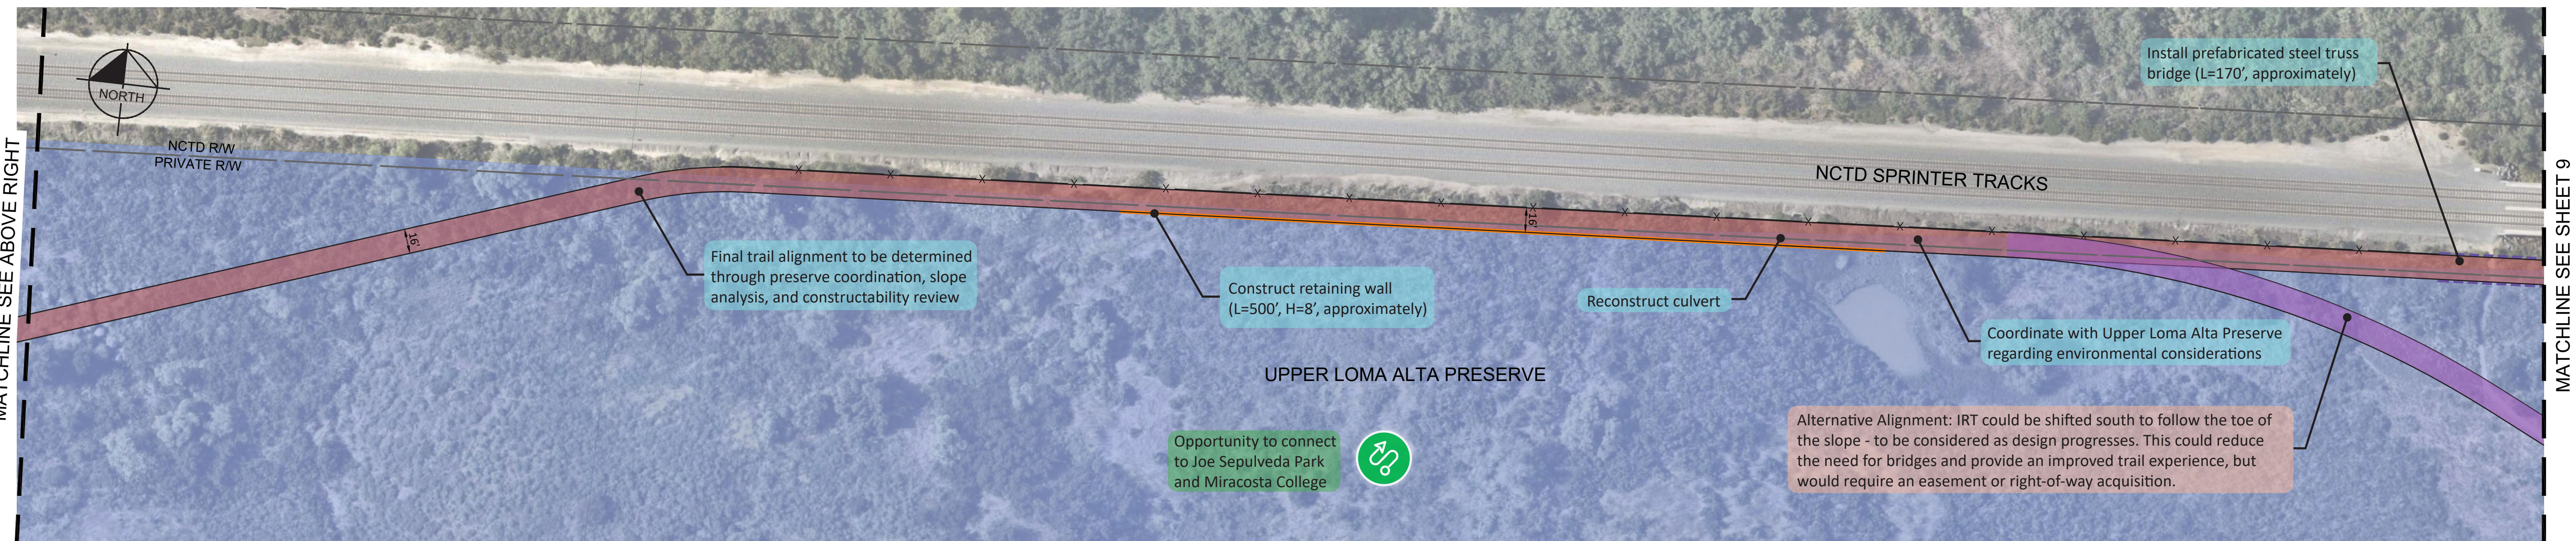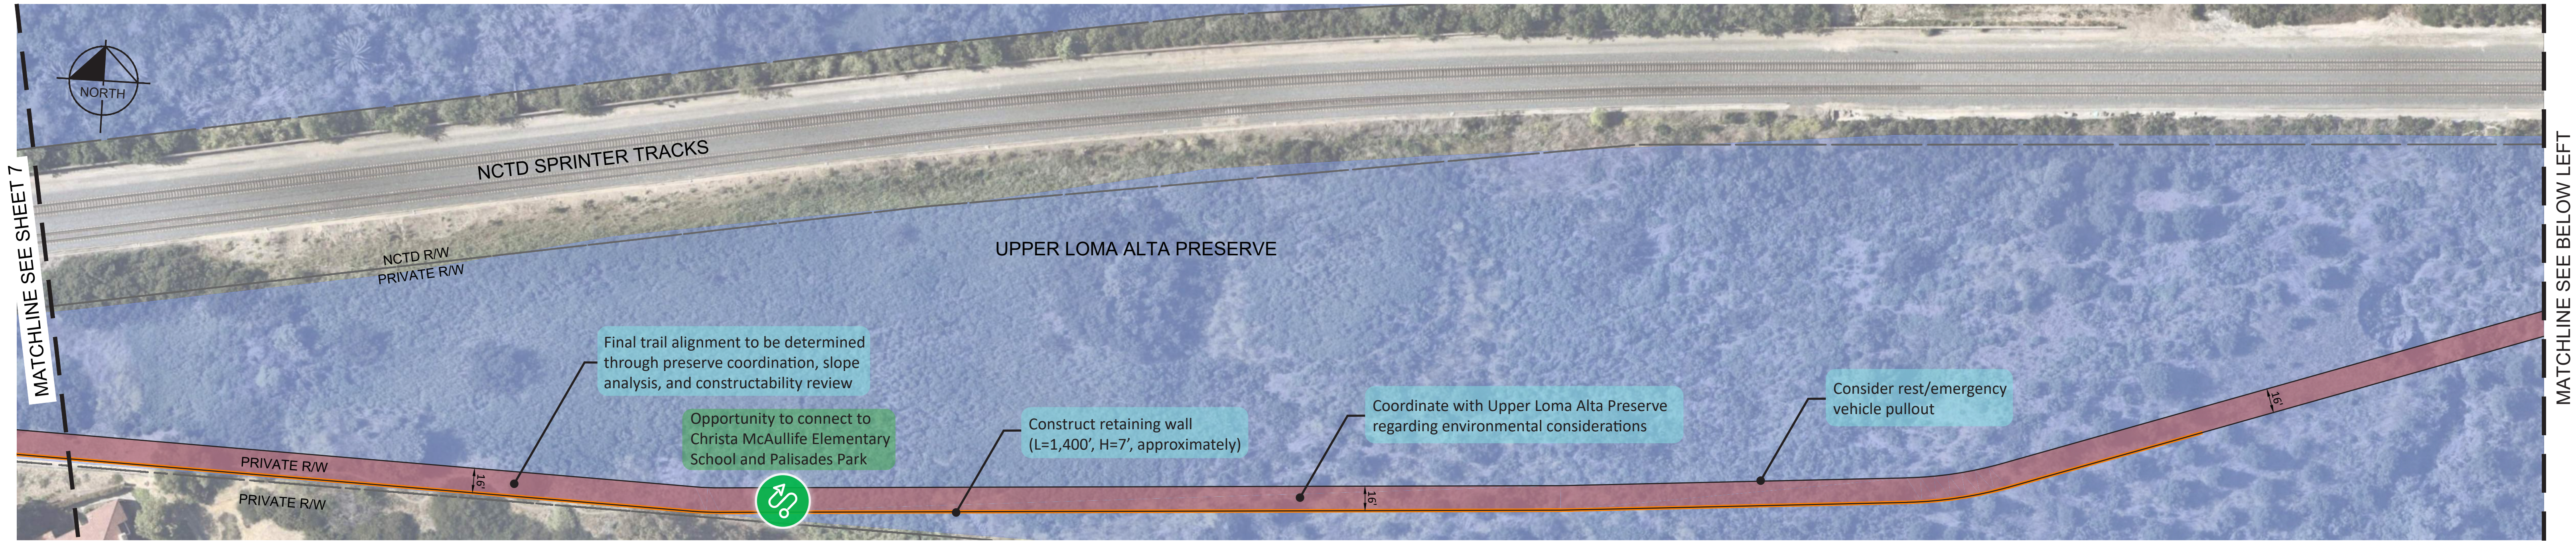

Legend


Curb Ramp	Trail Connection Opportunity
Curb Ramp and Curb Extensions	Hardline Preserve
Railroad Warning Devices: Pedestrian	Softline Preserve
IRT Alignment	High Visibility Crosswalk
IRT Alignment - Rail Crossing	Remove Parking
Landscaping	Caltrans Standard Barrier
Right of Way (R/W)	Sub Surface Drainage System
IRT Private R/W Encroachment	Proposed Retaining Wall
Cities of Oceanside/Vista Boundary	Proposed dimension
Proposed Fence	Existing dimension
Proposed Additional NCTD Track	Install Traffic Signal
Bridge	Rapid Rectangular Flashing Beacon (RRFB)

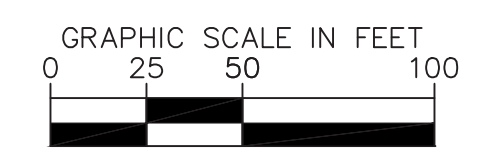


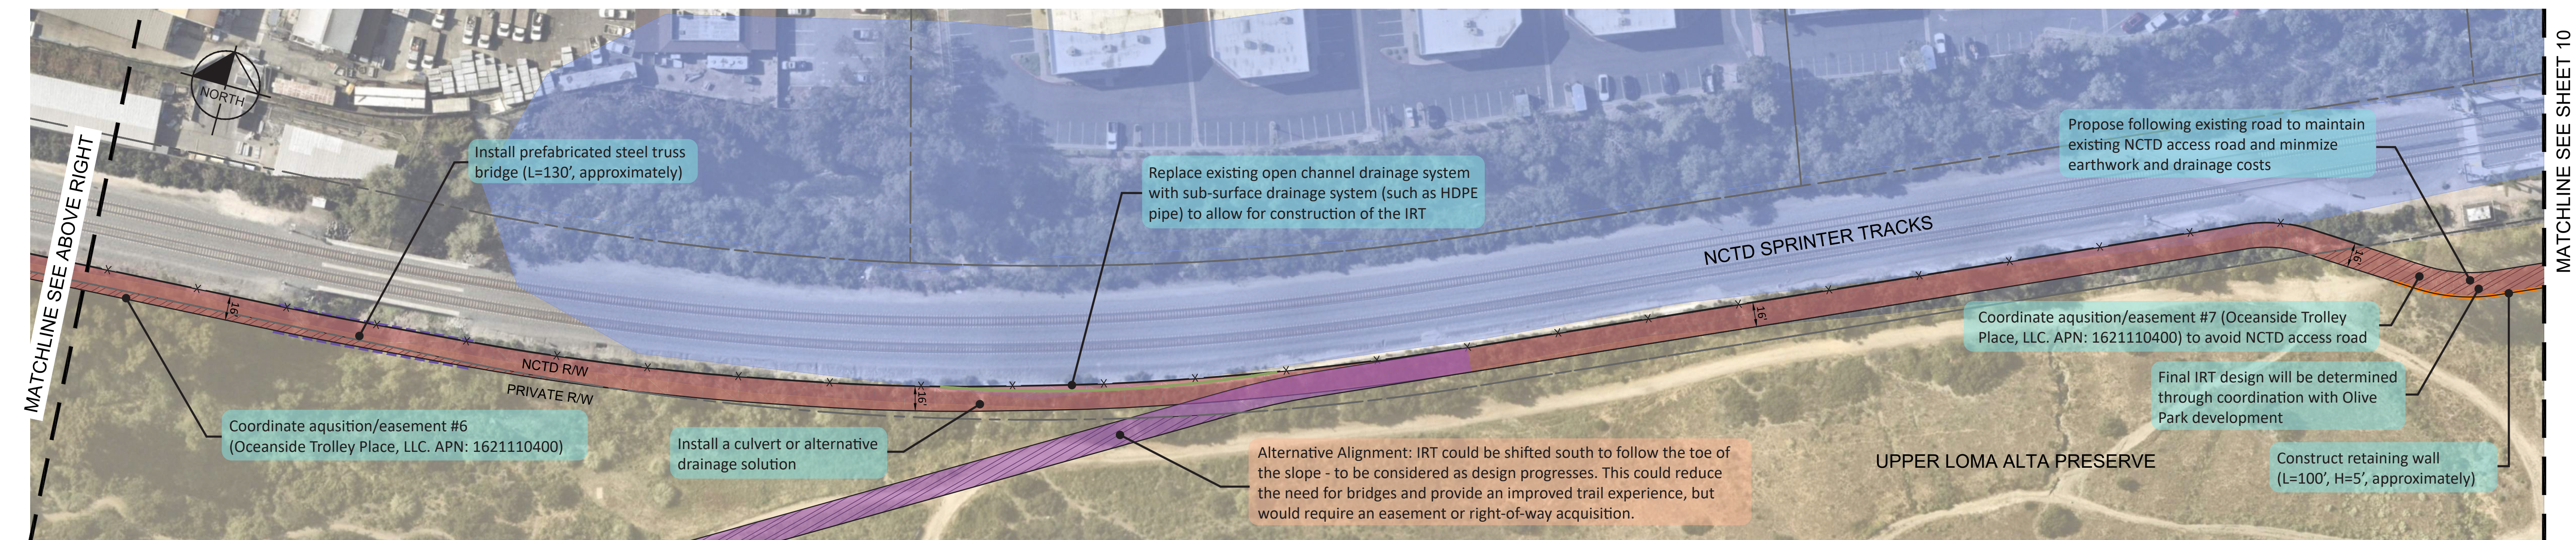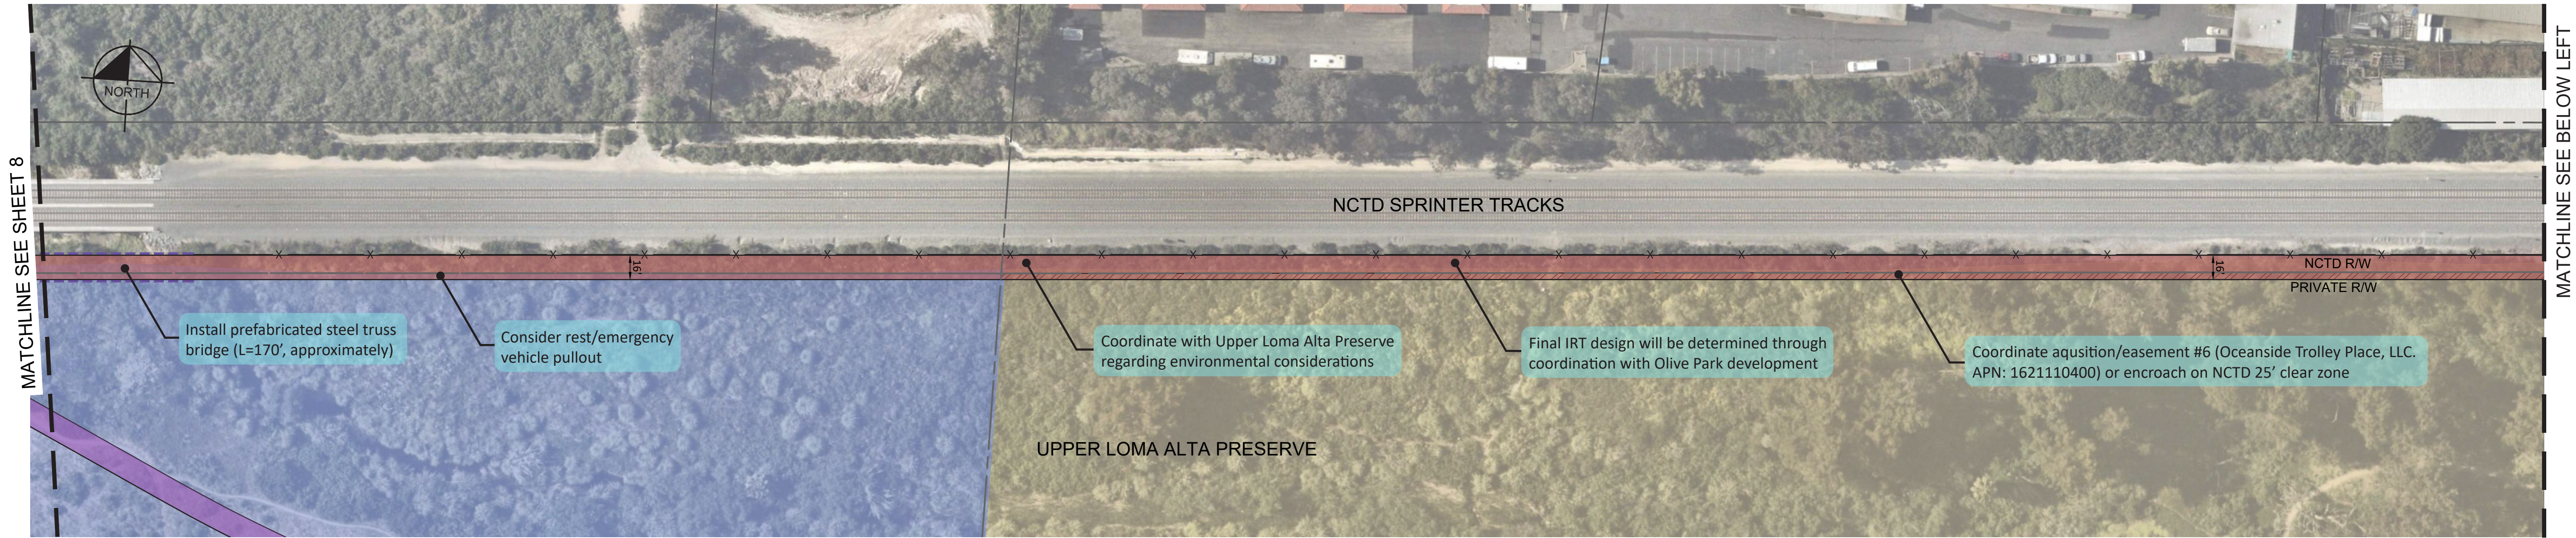

Legend

Curb Ramp	Trail Connection Opportunity
Curb Ramp and Curb Extensions	Hardline Preserve
Railroad Warning Devices: Pedestrian	Softline Preserve
IRT Alignment	High Visibility Crosswalk
IRT Alignment - Rail Crossing	Remove Parking
Landscaping	Caltrans Standard Barrier
Right of Way (R/W)	Sub Surface Drainage System
IRT Private R/W Encroachment	Proposed Retaining Wall
Cities of Oceanside/Vista Boundary	Proposed dimension
Proposed Fence	Existing dimension
Proposed Additional NCTD Track	Install Traffic Signal
Bridge	Rapid Rectangular Flashing Beacon (RRFB)


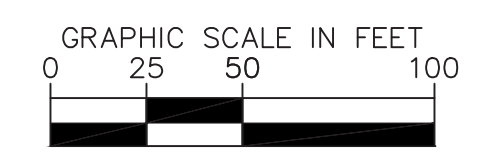


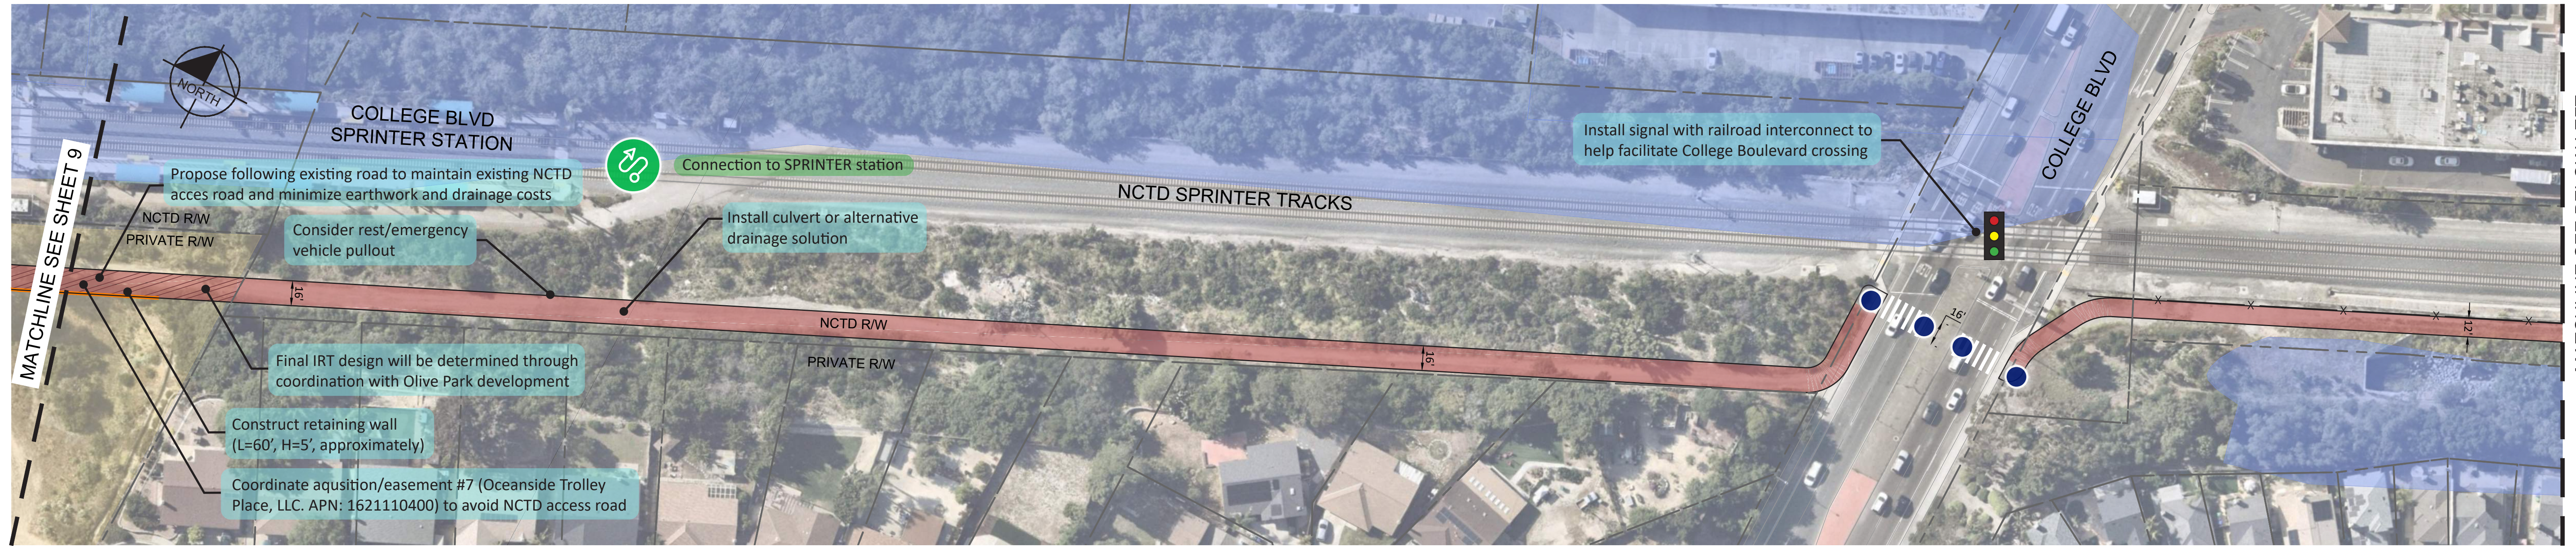


Legend



Curb Ramp	Trail Connection Opportunity
Curb Ramp and Curb Extensions	Hardline Preserve
Railroad Warning Devices: Pedestrian	Softline Preserve
IRT Alignment	High Visibility Crosswalk
IRT Alignment - Rail Crossing	Remove Parking
Landscaping	Caltrans Standard Barrier
Right of Way (R/W)	Sub Surface Drainage System
IRT Private R/W Encroachment	Proposed Retaining Wall
Cities of Oceanside/Vista Boundary	Proposed dimension
Proposed Fence	Existing dimension
Proposed Additional NCTD Track	Install Traffic Signal
Bridge	Rapid Rectangular Flashing Beacon (RRFB)



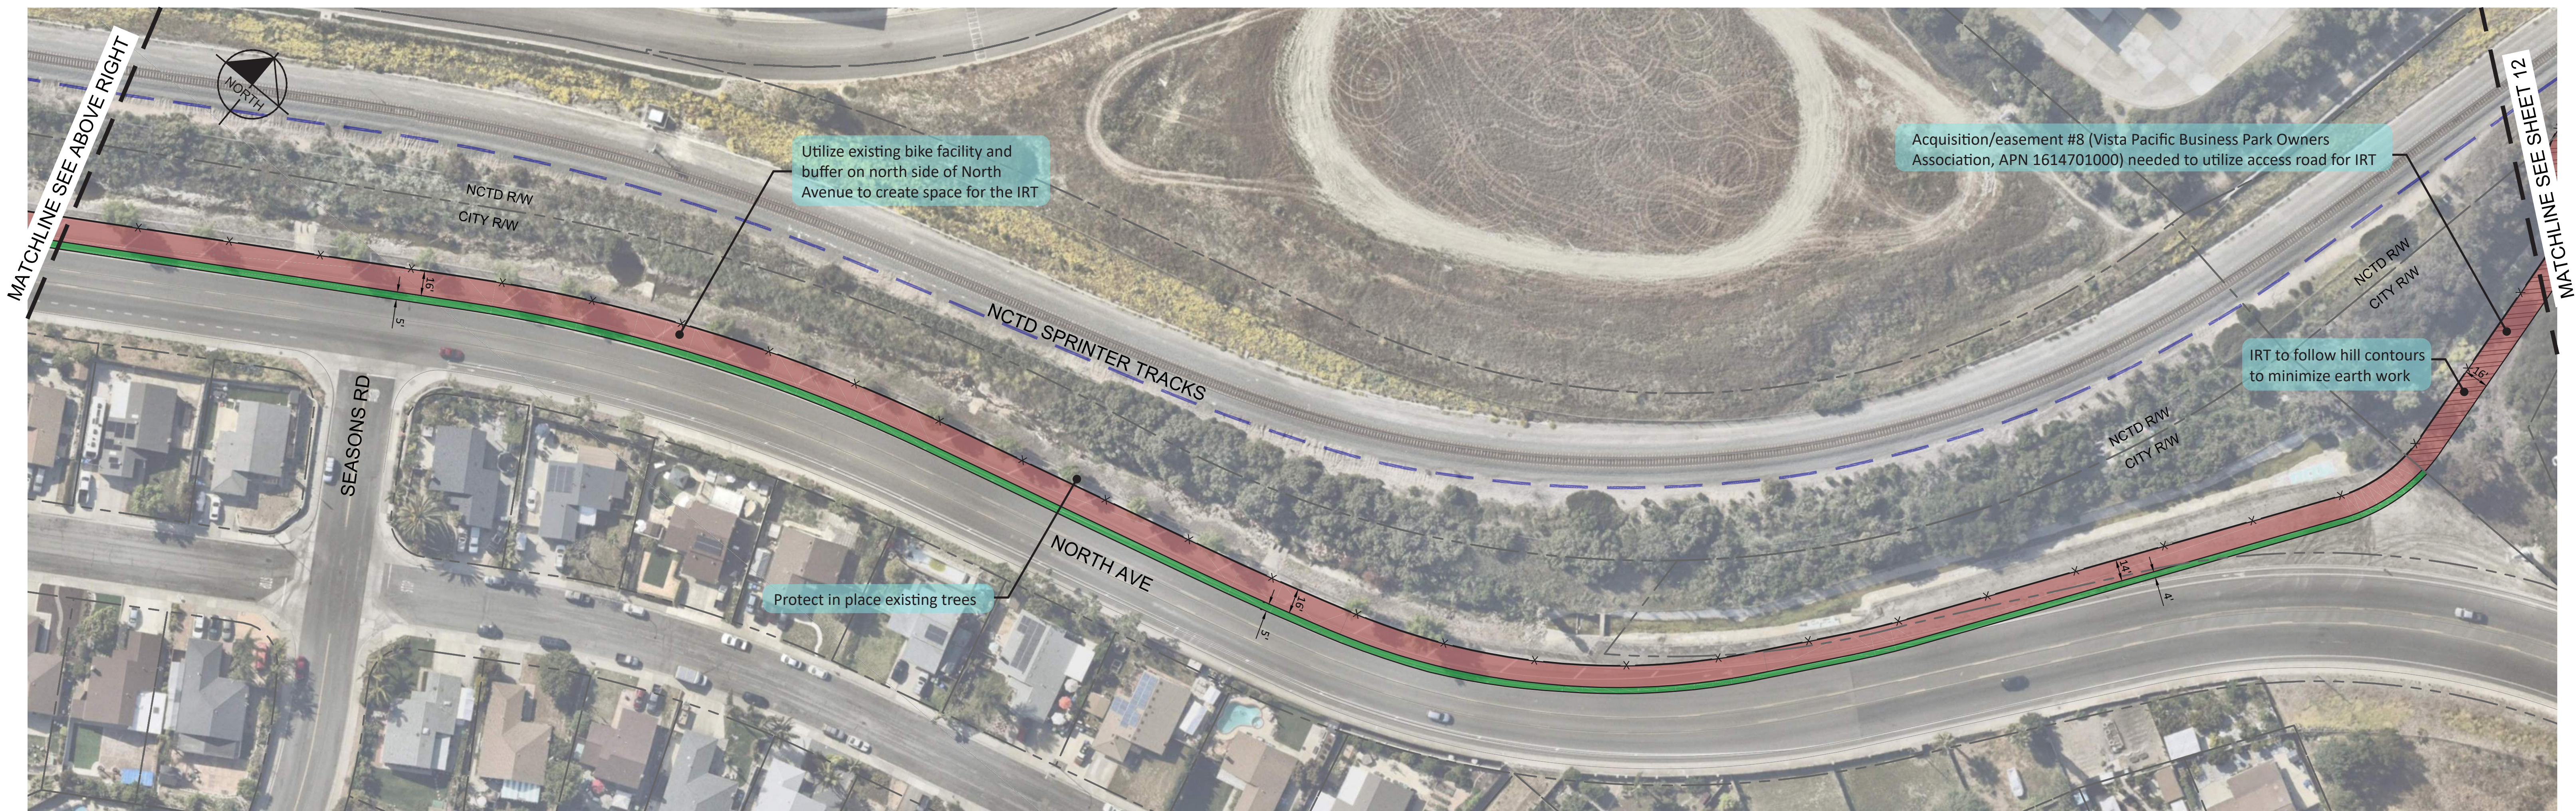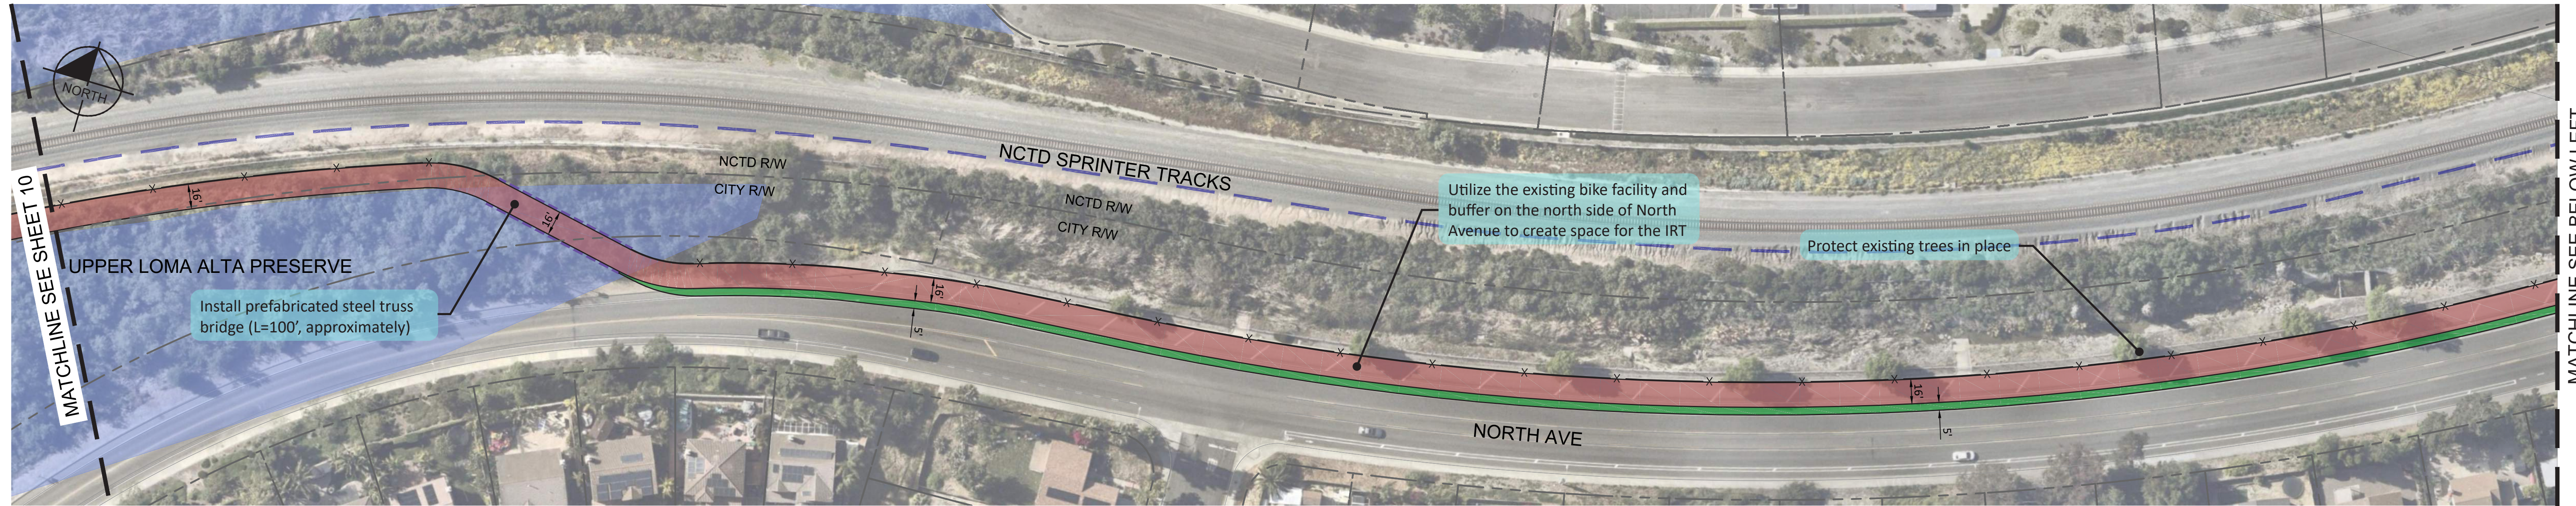


Legend							
Curb Ramp	SPRINTER Station Connection	Landscaping	Cities of Oceanside/Vista Boundary	Softline Preserve	Caltrans Standard Barrier	Proposed dimension	Proposed Additional NCTD Track
Curb Ramp and Curb Extensions	OIRT Alignment	Right of Way (R/W)	Slurry Seal	High Visibility Crosswalk	HDPE Drainage Pipe Under Trail	Existing dimension	Install Traffic Signal
Railroad Warning Devices: Pedestrian	OIRT Alignment - Rail Crossing	IRT Private R/W Encroachment	Hardline Preserve	Remove Parking	Proposed Retaining Wall	Proposed Fence	

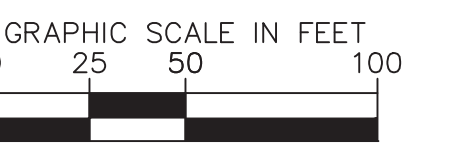


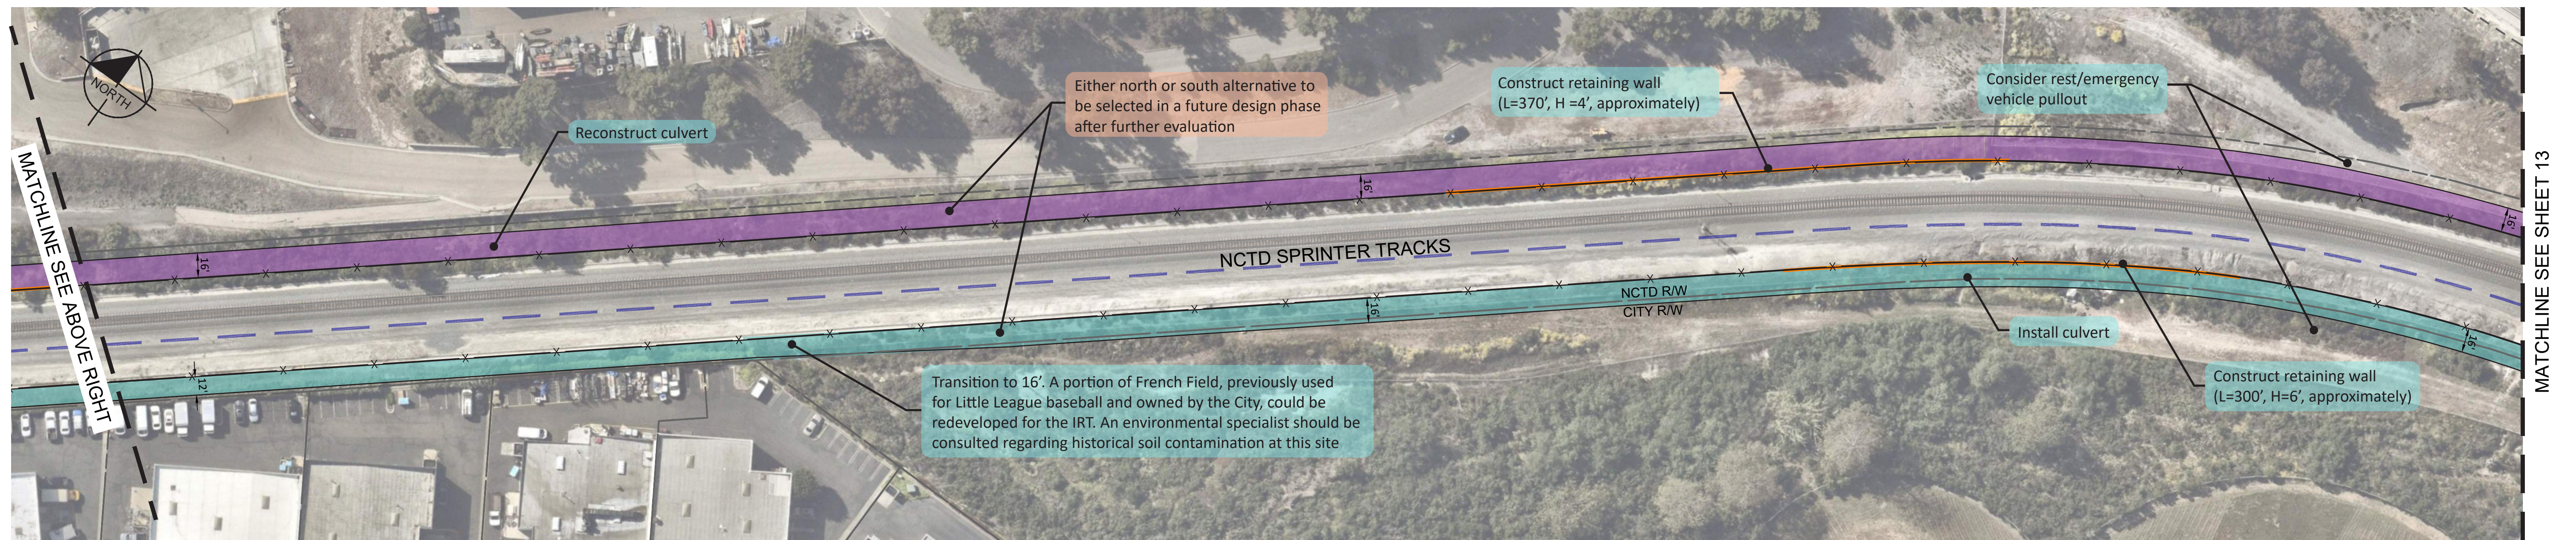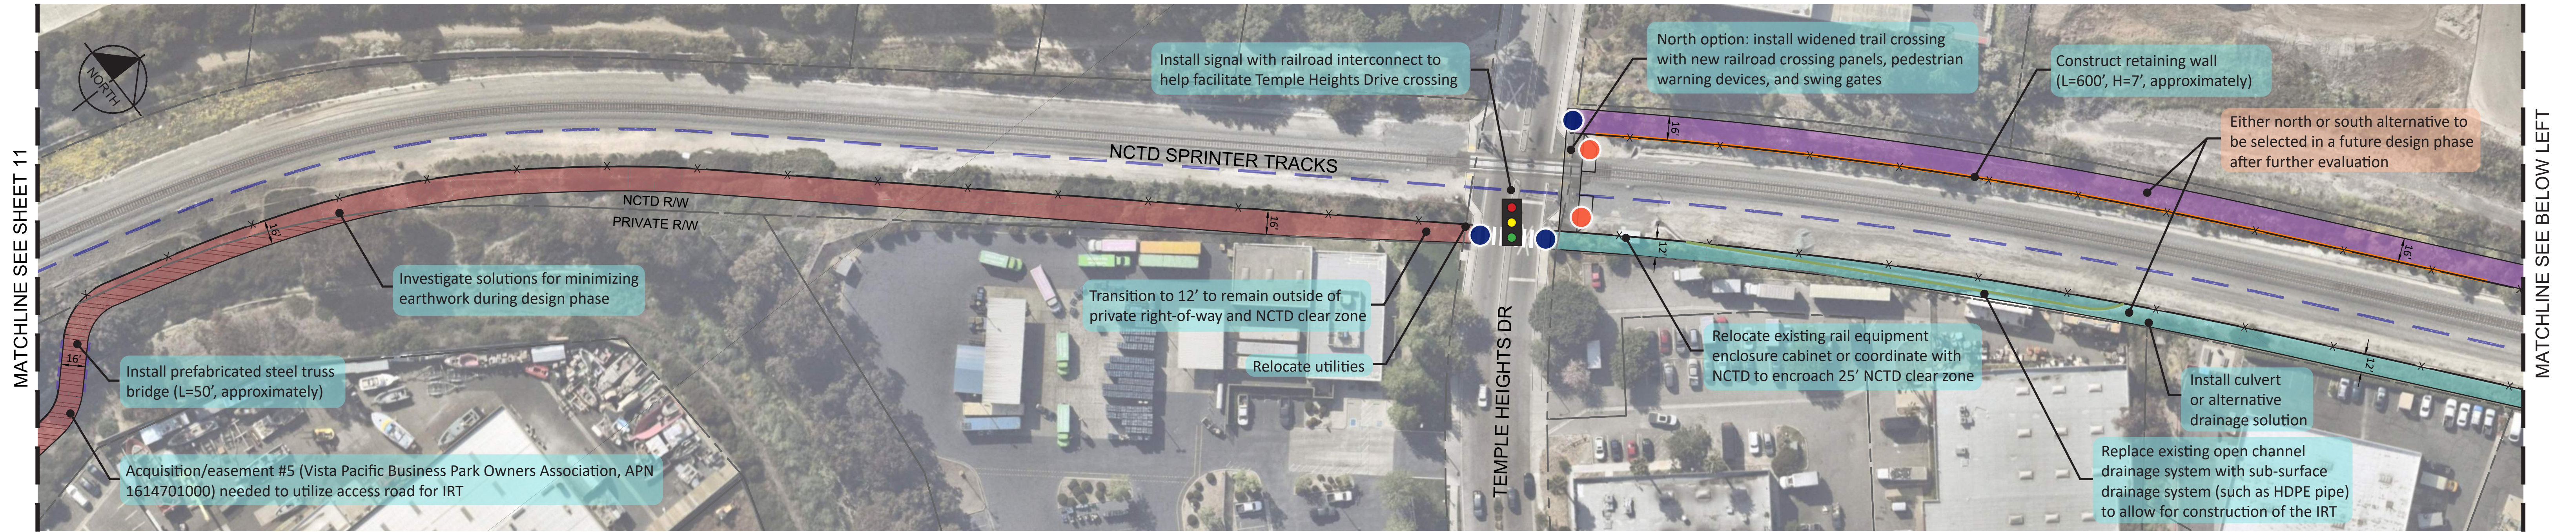

Legend

Curb Ramp	Trail Connection Opportunity
Curb Ramp and Curb Extensions	Hardline Preserve
Railroad Warning Devices: Pedestrian	Softline Preserve
IRT Alignment	High Visibility Crosswalk
IRT Alignment - Rail Crossing	Remove Parking
Landscaping	Caltrans Standard Barrier
Right of Way (R/W)	Sub Surface Drainage System
IRT Private R/W Encroachment	Proposed Retaining Wall
Cities of Oceanside/Vista Boundary	Proposed dimension
Proposed Fence	Existing dimension
Proposed Additional NCTD Track	Install Traffic Signal
Bridge	Rapid Rectangular Flashing Beacon (RRFB)

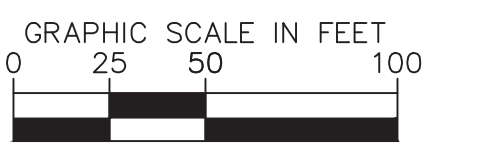

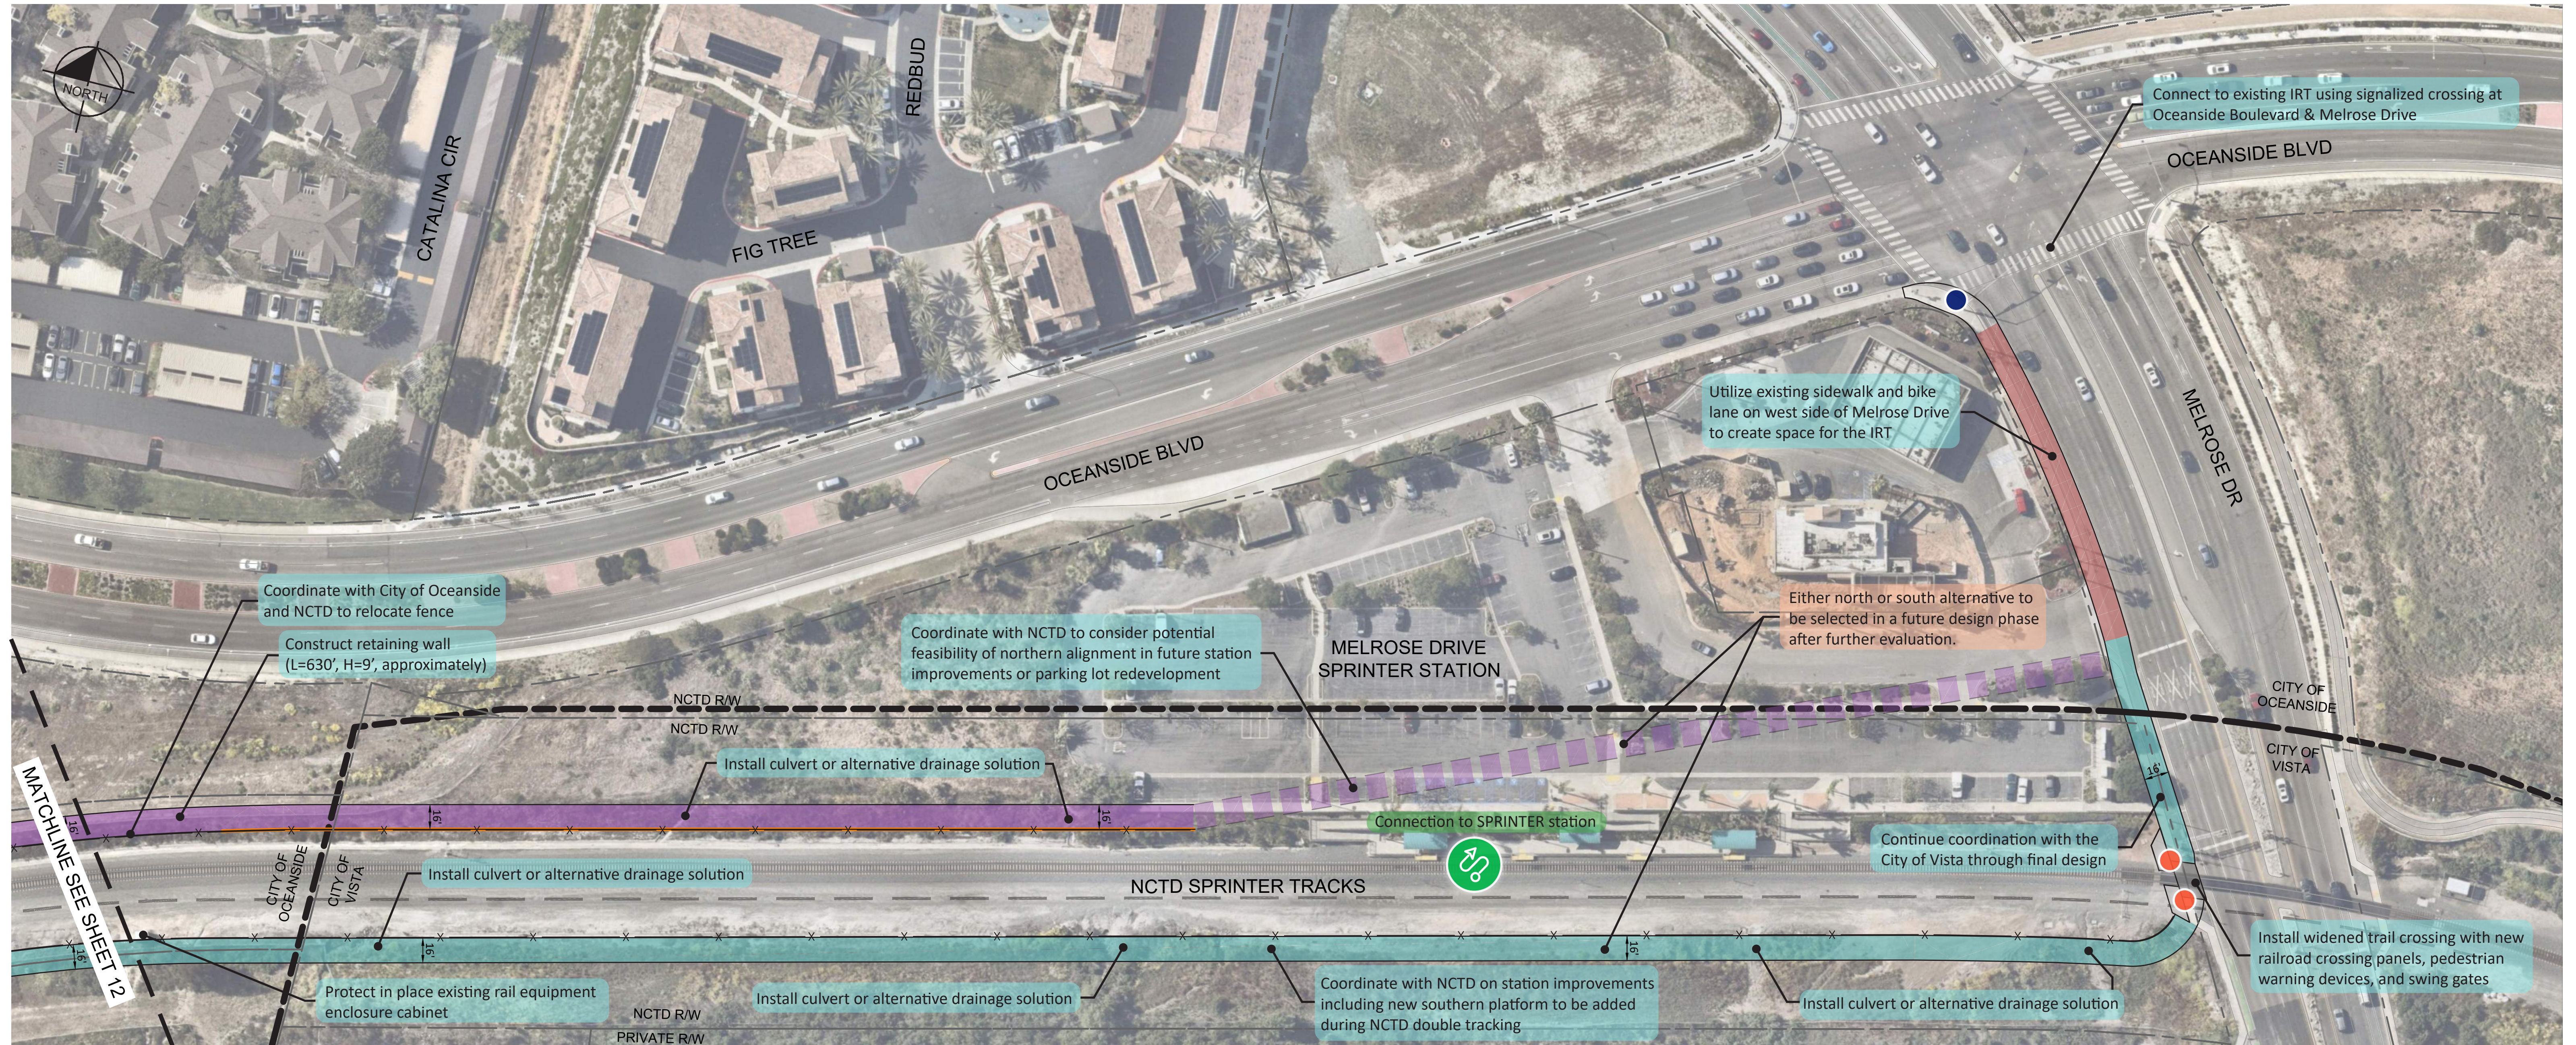

Legend

Curb Ramp	Trail Connection Opportunity
Curb Ramp and Curb Extensions	Hardline Preserve
Railroad Warning Devices: Pedestrian	Softline Preserve
IRT Alignment	High Visibility Crosswalk
IRT Alignment - Rail Crossing	Remove Parking
Landscaping	Caltrans Standard Barrier
Right of Way (R/W)	Sub Surface Drainage System
IRT Private R/W Encroachment	Proposed Retaining Wall
Cities of Oceanside/Vista Boundary	Proposed dimension
Proposed Fence	Existing dimension
Proposed Additional NCTD Track	Install Traffic Signal
Bridge	Rapid Rectangular Flashing Beacon (RRFB)

