
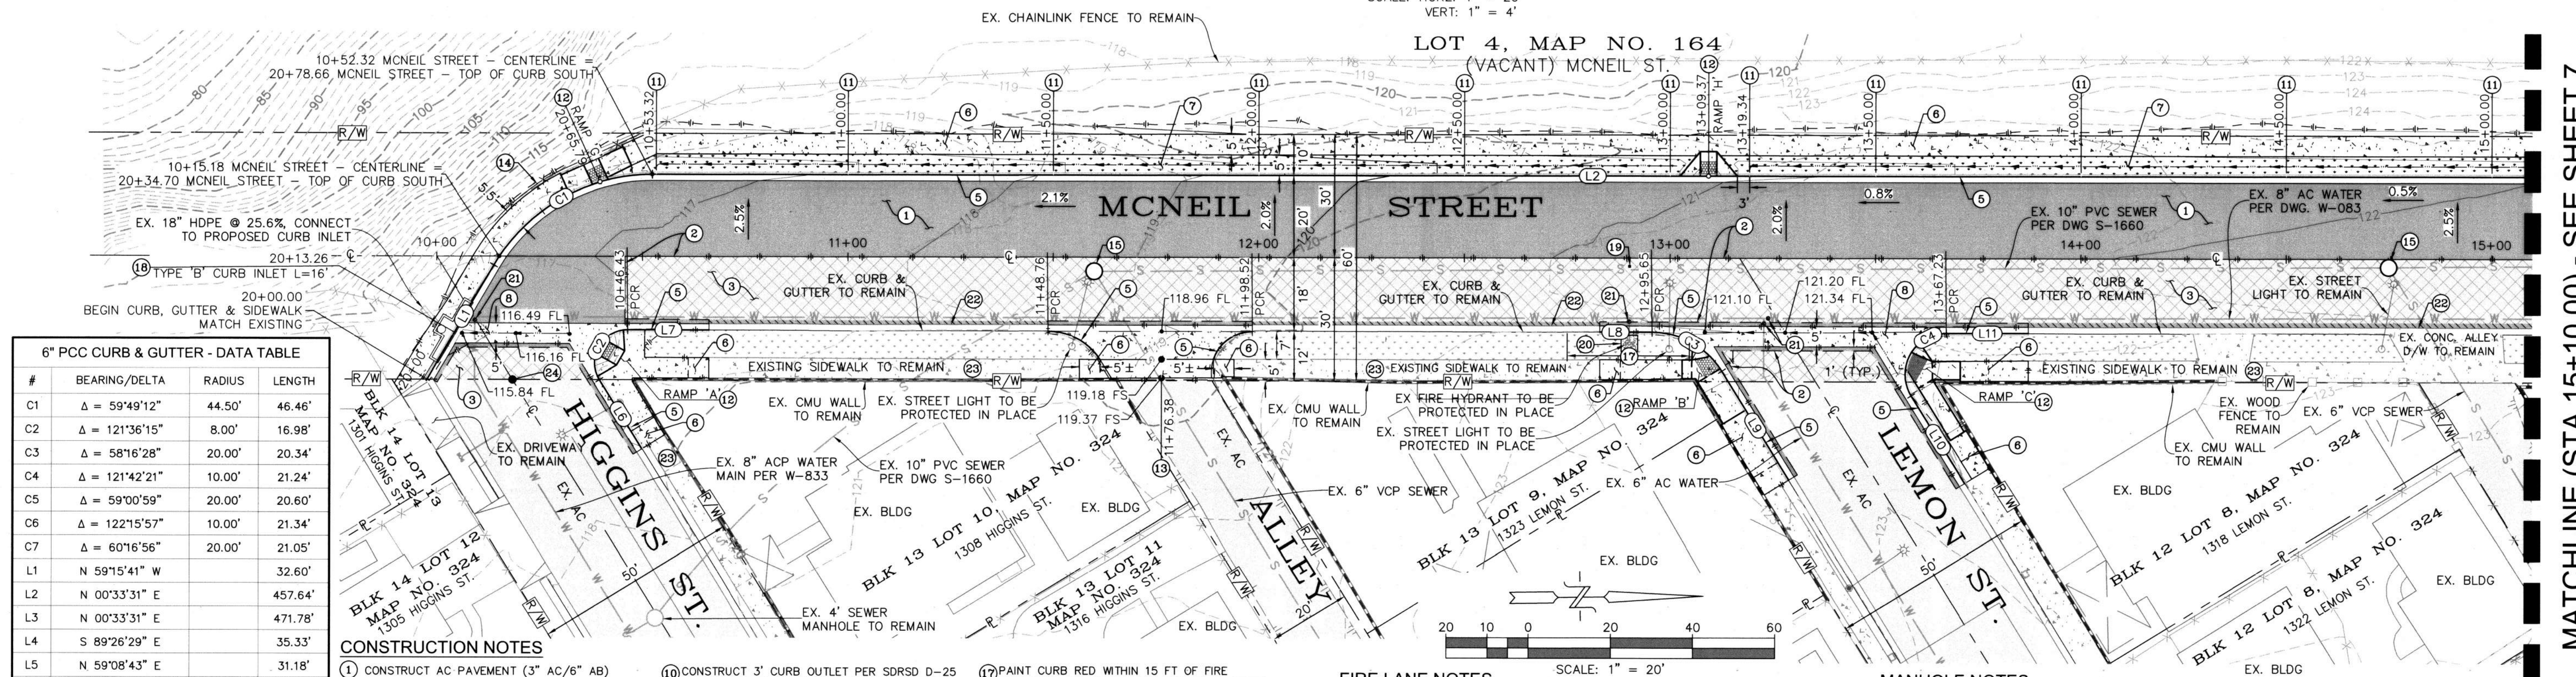
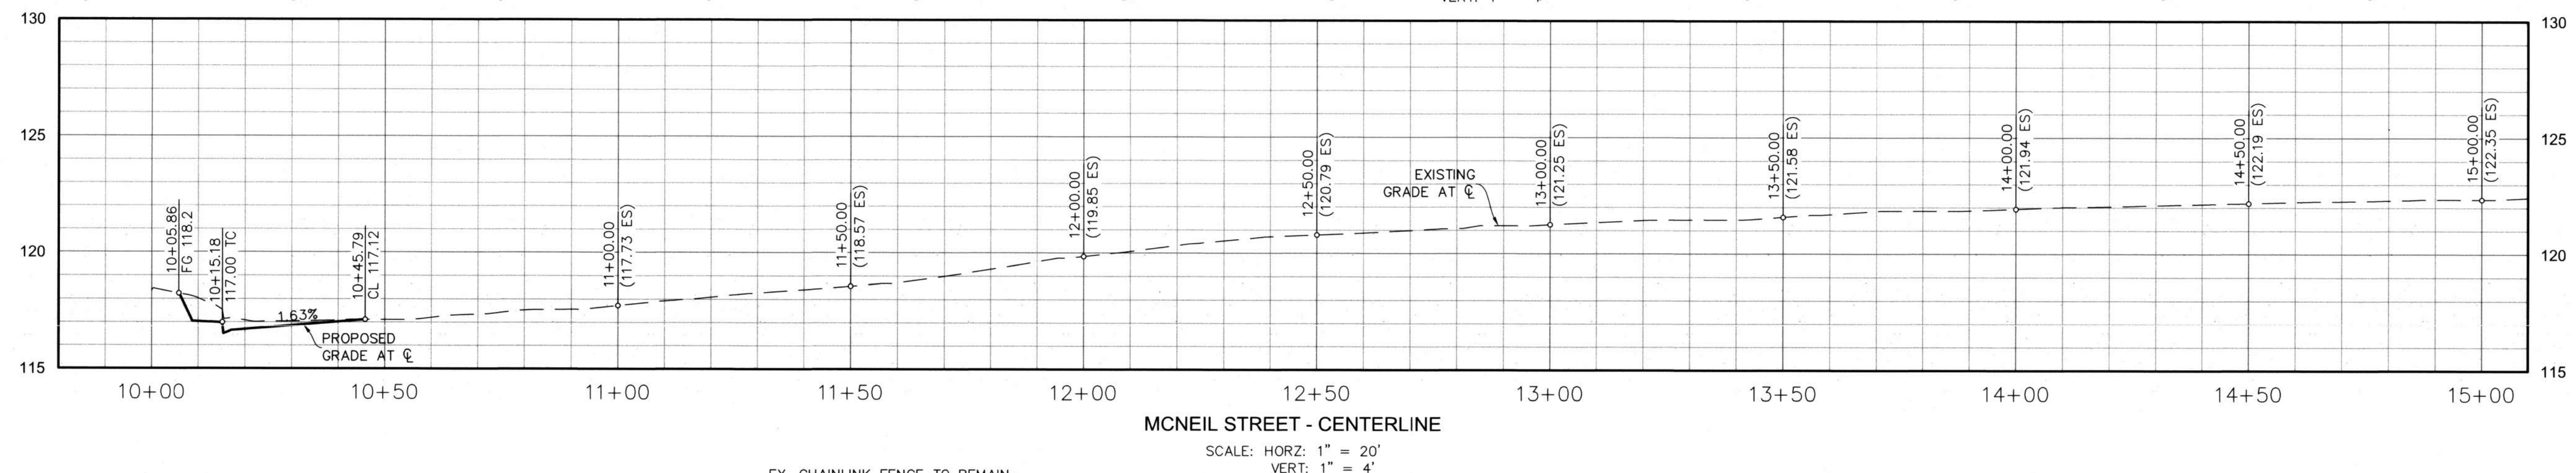


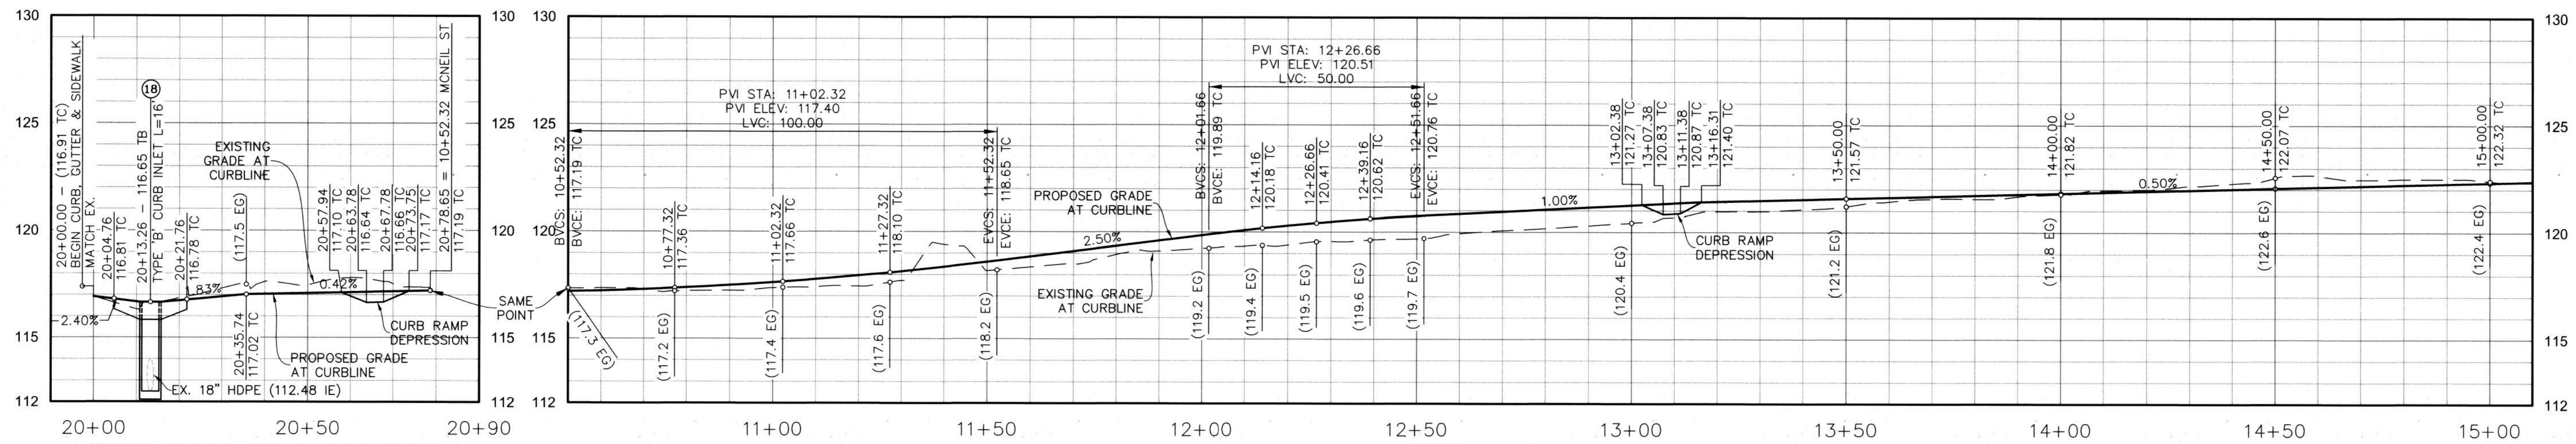


MATCHLINE (STA 15+10.00) - SEE SHEET 7

APPROVED REVISIONS

NO.	APPROVED REVISIONS	BY	DATE

ENGINEER OF WORK SEAL

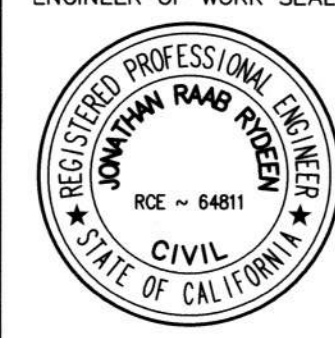

REC
Consultants, Inc.

REC CONSULTANTS, INC.
2970 FIFTH AVENUE, UNIT 340
SAN DIEGO, CA 92103
(619)232-9200 (619)232-9210 FAX

CITY BENCHMARK:



Description: 2.5" BRASS DISC STAMPED "COS BM F-36"
Location: TOP OF WALK, NORTHERLY SIDE BUSH STREET AT
I-5 BRIDGE OVERPASS, NORTHEASTERLY CORNER BRIDGE

Record From: CITY OF OCEANSIDE LEGACY BENCHMARK
Elev: 122.310 Datum: NGVD29

WDID NO. N/A

FILE NO. CIP23-00025

SHEET 6	CITY OF OCEANSIDE ENGINEERING DIVISION	9 SHEETS
PUBLIC IMPROVEMENT PLAN FOR MCNEIL STREET ROAD WIDENING BETWEEN HIGGINS ST. AND MARQUETTE ST.		
ACCEPTED BY CITY ENGINEER: BRIAN K. THOMAS R.C.E. 60907		7.10.15 Date:
Prepared under the direction of: Date: 6/27/25	Reviewed By: 6C 6/30/25	PLAN NUMBER R24-00007

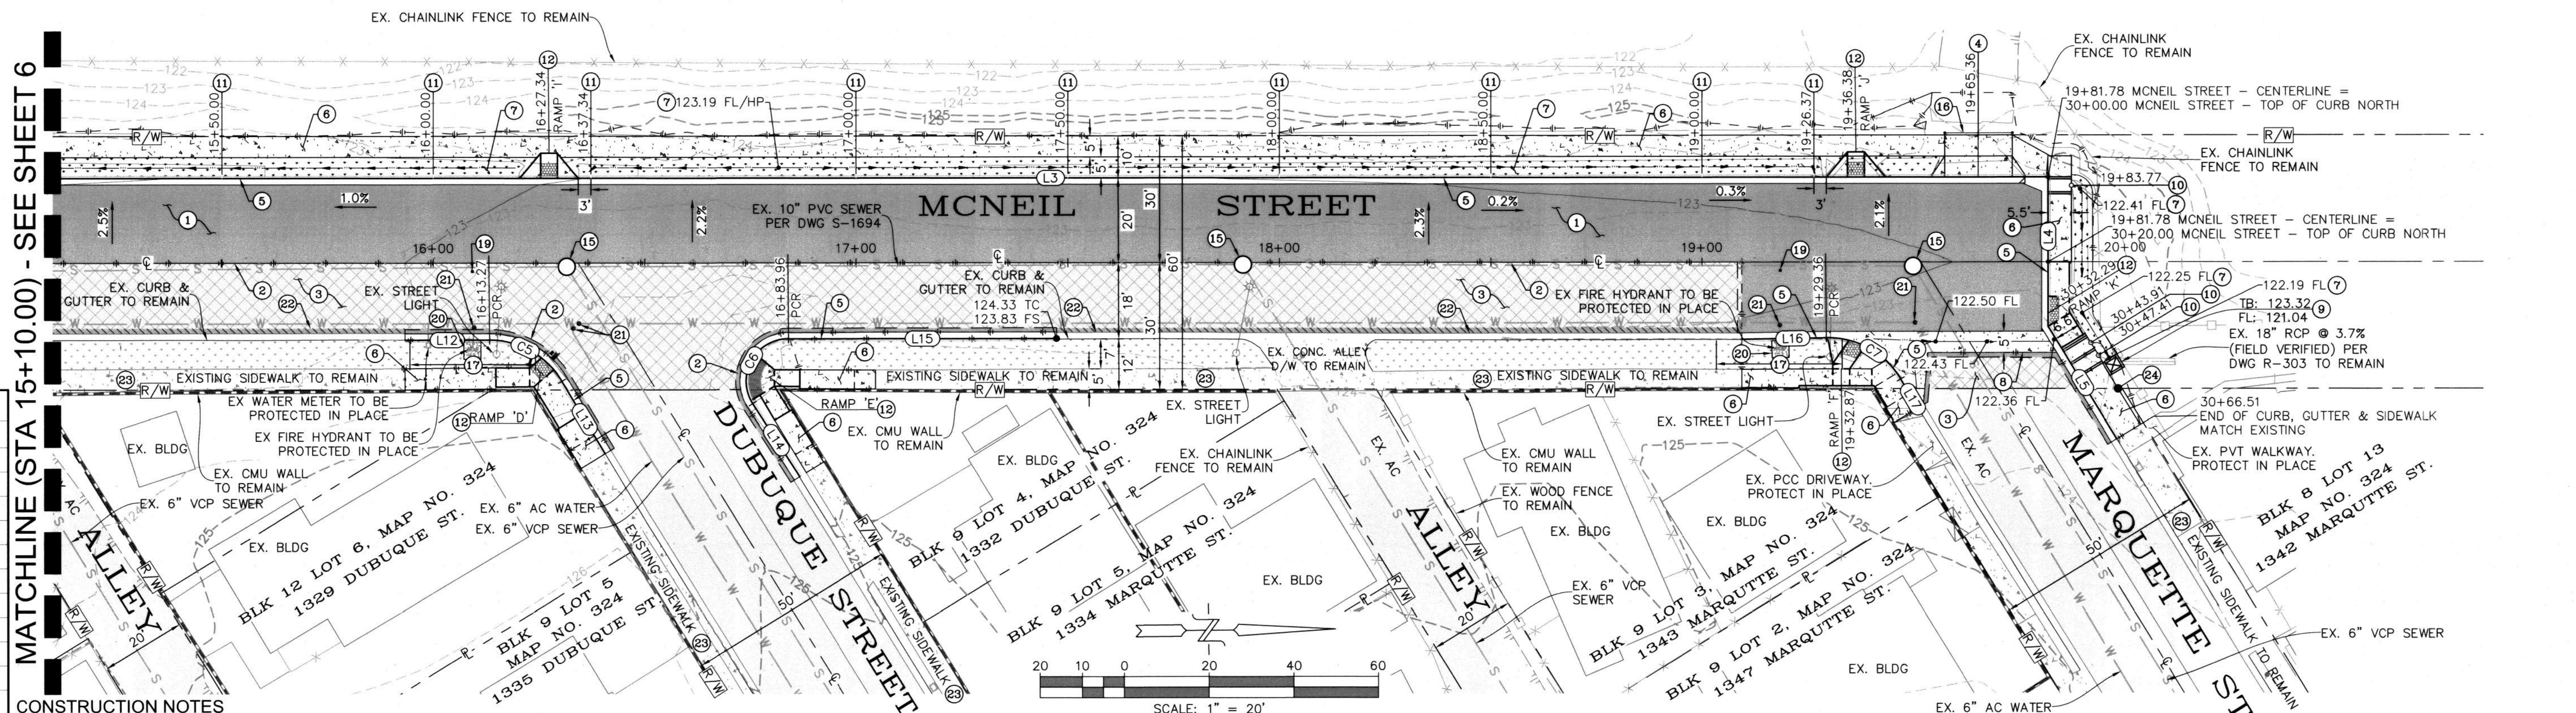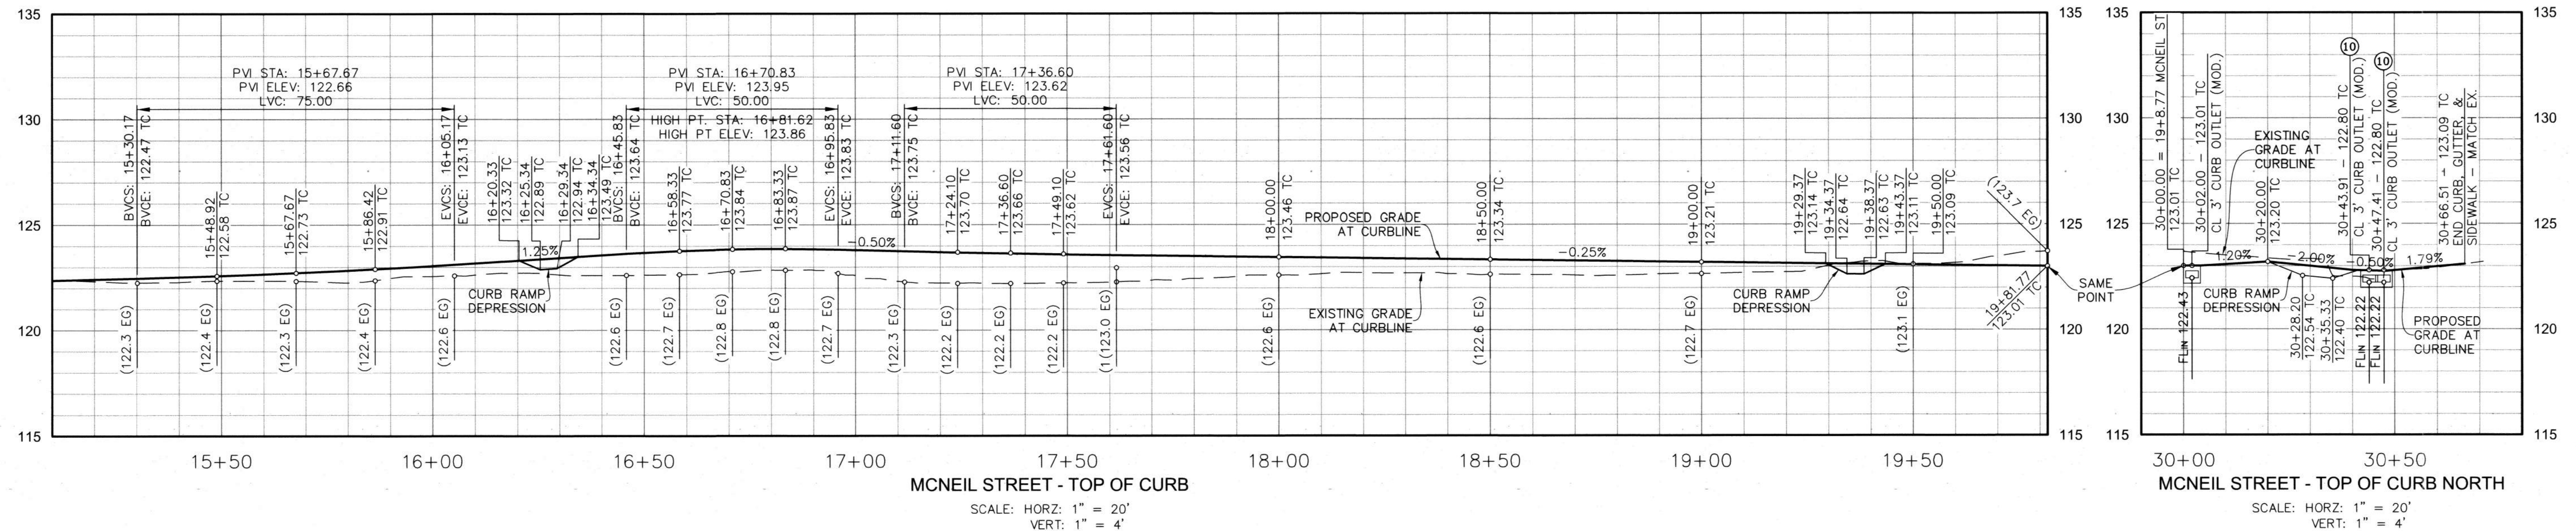

#	BEARING/DELTA	RADIUS	LENGTH
C1	Δ = 59°49'12"	44.50'	46.46'
C2	Δ = 121°36'15"	8.00'	16.98'
C3	Δ = 58°16'28"	20.00'	20.34'
C4	Δ = 121°42'21"	10.00'	21.24'
C5	Δ = 59°00'59"	20.00'	20.60'
C6	Δ = 122°15'57"	10.00'	21.34'
C7	Δ = 60°16'56"	20.00'	21.05'
L1	N 59°15'41" W	32.60'	
L2	N 00°33'31" E	457.64'	
L3	N 00°33'31" E	471.78'	
L4	S 89°26'29" E	35.33'	
L5	N 59°08'43" E	31.18'	
L6	N 58°57'16" E	19.71'	
L7	S 00°33'31" W	19.85'	
L8	S 00°33'31" W	12.70'	
L9	S 58°49'59" W	31.11'	
L10	N 58°57'16" E	25.00'	
L11	S 00°33'31" W	20.00'	
L12	N 00°33'31" E	19.99'	
L13	N 59°36'35" E	20.00'	
L14	N 57°49'03" E	20.50'	
L15	S 00°33'31" W	63.34'	
L16	N 00°25'42" W	20.00'	
L17	N 59°43'12" E	7.98'	

NO.	APPROVED REVISIONS	BY	DATE



CITY BENCHMARK:
Description: 2.5" BRASS DISC STAMPED "COS BM F-36"
Location: TOP OF WALK, NORTHERLY SIDE BUSH STREET AT I-5 BRIDGE OVERPASS, NORTHEASTERLY CORNER BRIDGE
Record From: CITY OF OCEANSIDE LEGACY BENCHMARK
Elev: 122.310
Datum: NGVD29

WDID NO. N/A FILE NO. CIP23-00025

SHEET 7	CITY OF OCEANSIDE ENGINEERING DIVISION	9 SHEETS
---------	--	----------

PUBLIC IMPROVEMENT PLAN FOR
MCNEIL STREET ROAD WIDENING
BETWEEN HIGGINS ST. AND MARQUETTE ST.

ACCEPTED BY: *[Signature]* 7.10.24
CITY ENGINEER: BRIAN K. THOMAS R.C.E. 60907 Date:

Prepared under the direction of: *[Signature]* 6/27/25
Reviewed By: *[Signature]* 6/27/25
Date: 6/27/25

PLAN NUMBER: R24-00007